


Flood refuge" area within loft space, nominally 2400mm square with a max height of 2155mm, area boarded out with electric lighting and accessed from the ground floor with an alternating tread staircase

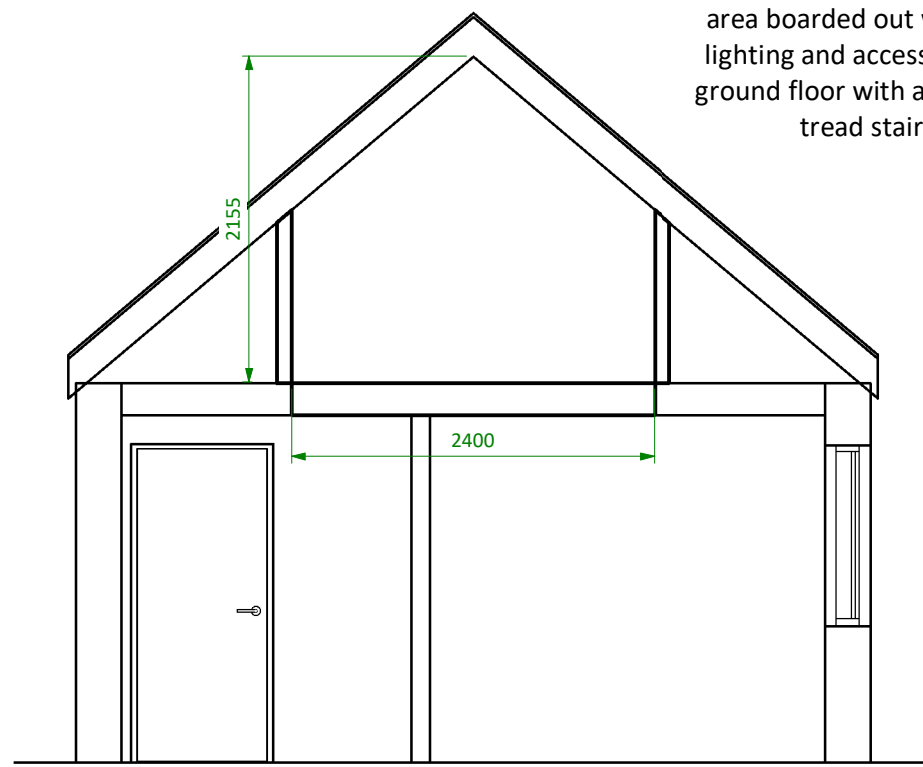

Flood Refuge Section
1 : 50



Alternating tread staircase
to Flood Refuge Area