


SS no.	Eastings	Northings	Elevation	Description
1	100000	999900	100.00	NAL
2	994120	998797	99.00	POI

North approximate.
Levels taken relative to site benchmark located on Stn 1 (value 100.00m)

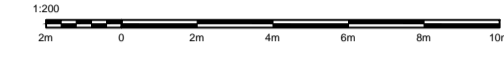

Manual for Streets (MfS) sight stopping distances (SSD)

Speed	10	20	25	30	35	40	45	50	60
SSD (metres)	9	12	15	18	22	27	33	40	49
SSD (adjusted for limited length, See 7.6.4)	11	14	17	21	25	31	37	45	55

This section of the A38 is 30mph, SSD required by MfS = 40-43m, 45m shown, possible to achieve greater distance

- AB ANCHOR BLOCK
- B BOLLARD
- BB BELISHA BEACON
- BED BED LEVEL
- BG BUILDING LINE
- BH BOREHOLE
- BK BANK
- BL BED LEVEL
- BLDBUILDING
- BM BENCH MARK
- BOB BOTTOM OF BANK
- BOL BOLLARD
- BPV BLOCK PAVING
- BRGEBRIDGE
- BS BUS STOP
- BT BRITISH TELECOM
- BUND EARTH BUND
- BW BRICK WALL
- C COLUMN
- CAN CANOPY FOR TREE
- CATV CABLE TV
- CB CONTROL BOX
- CHEK CHECK POINT
- CL CEILING LEVEL
- CO CONCRETE
- CONTCOUTOUR
- CS CONTROL STATION
- CUL BOX CULVERT
- CY CYCLEWAY
- DC DOWN PIPE
- DE DETAIL GENERAL
- DH DITCH
- DK DROP KERB
- DP PIT
- DW DRIVEWAY
- EAVES EAVES
- EE ELECTRIC ENTRY
- EL ELECTRIC BOX
- ELM ELECTRICAL METER
- ELP POLE & LIGHT
- EMPH EMERGENCY PHONE
- EP ELECTRICITY POLE
- ER EARTH ROD
- ET PYLON
- EUN ELECTRIC
- FB FLOWER BED
- FE FENCE
- FEL FINISHED FLOOR LEVEL
- FH FIRE HYDRANT
- FLC FLOOD LIGHT
- FP FOOTPATH
- FRL FINISHED ROOF LEVEL
- FS FOOTSTYLE
- G GULLY
- GAS GAS
- GATE GATE
- GE GAS ENTRY
- GFV GAS VALVE
- GH GREENHOUSE
- GMKR GAS MARKER POST
- GP GRATED PIT
- GT GATE
- GVM GAS VALVE METER
- HE HEDGE
- HEAD WINDOW HEAD
- HT HIGH TENSION CABLE
- IC INSPECTION CHAMBER
- INV INVERT
- JP JUNCTION PIT
- KB KERB
- LB LETTER BOX
- LP LAMP POST
- MH MANHOLE
- MIC MANHOLE CIRCLE
- MHH MANHOLE HEXAGON
- MHS MANHOLD SQUARE
- MHT MANHOLD TRIANGLE
- MKR MARKER
- MP MOORING POINT
- OBM ORDNANCE BENCHMARK
- OH OVERHANG
- P POST
- PARAPARAPET
- PATH PATH
- PCON PHOTO CONTROL POINT
- PIER PIER
- PL PILLAR
- PLANT PLANTER
- PM PARKING METER
- PO POLE
- POND POND
- POT POST OFFICE
- PP PETROL PUMP
- PY PYLON
- RAIL RAIL
- RB RAIL BOOM GATE
- RBDY RAIL BOUNDARY
- RE ROAD EDGE
- RET RETAINING WALL
- RFD ROAD FURNITURE
- RIDGE RIDGE
- RS ROAD SIGN
- RSH SIGNAL BOX
- RSP SIGNAL POLE
- RST STAUNCHION
- RT RAILWAY TRACK
- RUN RAILWAY
- RW RETAINING WALL
- RWP RAIN WATER PIPE
- RY RODDING EYE
- SA SAPLING
- SB SUB STATION
- SC STOP COCK
- SD SHED
- SEP SEPTIC TANK
- SH SPOT HEIGHT
- SHED SHED
- SIGN SIGN
- SILL WINDOW SILL
- SL SPOT LEVEL
- SM SURVEY MARK
- SNP STREET NAME POST
- SOE SOFFIT LEVEL
- SP STEPS
- SPT SEWERAGE PIT
- SS SURVEY STATION
- ST STREAM
- STAY STAY
- STN INSTRUMENT STATION
- STUMP TREE STUMP
- SUN SEWERAGE
- SV STOP VALVE
- SVM STOP COCK VALVE
- TAR TARMAC
- TB TELEPHONE BOX
- TBP TRAM POLE
- TBUN TRAMWAYS
- TE TREE
- TG TRIG POINT
- TH TRIAL PIT
- TK TRACK
- TL TRAFFIC LIGHT
- TMP TELECOM MARKER
- TOB TOB
- TOK TOP OF KERB
- TP TELEGRAPH POLE
- TPEG TITLE PEG
- TPHB PHONE BOX
- TPL TELECOM PILLAR
- TPT TRIAL PIT
- TPOL TELECOM POLE
- TREE TREE
- TSB TRAFFIC SIGNAL BOX
- TSP TRAFFIC SIGNAL POST
- TSPT TRAFFIC SIGNAL PIT
- TUN TELECOM
- UPT PIT
- UPOL POLE
- USB UNDER SIDE OF BEAM
- UTUN UNCLASSIFIED UTILITY
- VEGN VEGETATION
- VP VENT PIPE
- WAT WATER
- WC WATER COCK
- WE WATER ENTRY
- WL WHITE LINE
- WLEV WATER LEVEL
- WM WATER METER
- WO WASHOUT
- WST WATER STOP TAP
- WT WATER EDGE
- WUN WATER
- WV WATER VALVE
- WW WING WALL

Rev:-- Date:



- ANY SITE, ANY SIZE, UK & EUROPE
- LAND, BUILDING & ARCHITECTURAL SURVEYS
- CAD DESIGN
- ENGINEERING SURVEYS
- GROUND MODELLING
- SETTING OUT
- EXPERIENCED IN THE USE OF GPS SATELLITE TECHNOLOGY

THE LITTLE COTTAGE
STATION DRIVE
BRISTOL
BS39 4EW
Tel: 07976 548829

Project:
LENVILLE,
BRISTOL ROAD,
CHURCHILL,
BS25 5NJ

Drawing Title:
Proposed Site Plan

Drawn: JOM Checked: JOM Surveyor: JOM Date: 9-Feb-24

Scale: 1:200 Drawing Number: 00763 Rev: