




**NOTES:-** RESPONSIBILITY IS NOT ACCEPTED FOR ERRORS MADE BY OTHERS IN SCALING FROM THIS DRAWING. ALL CONSTRUCTION INFORMATION SHOULD BE TAKEN FROM FIGURED DIMENSIONS ONLY. ALL DIMENSIONS ARE IN MILLIMETERS

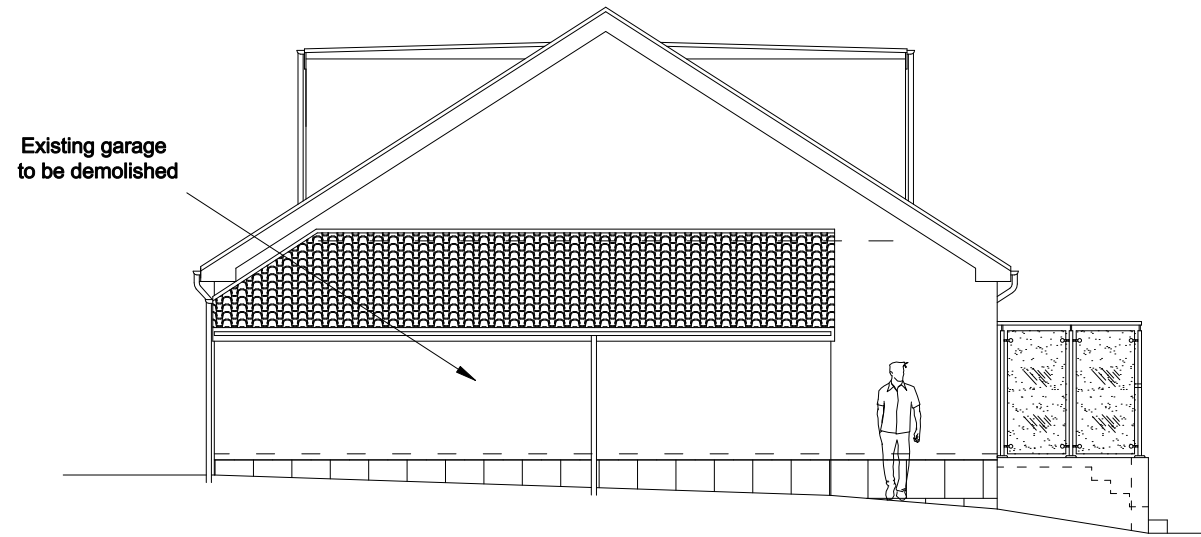


**View A - Existing**

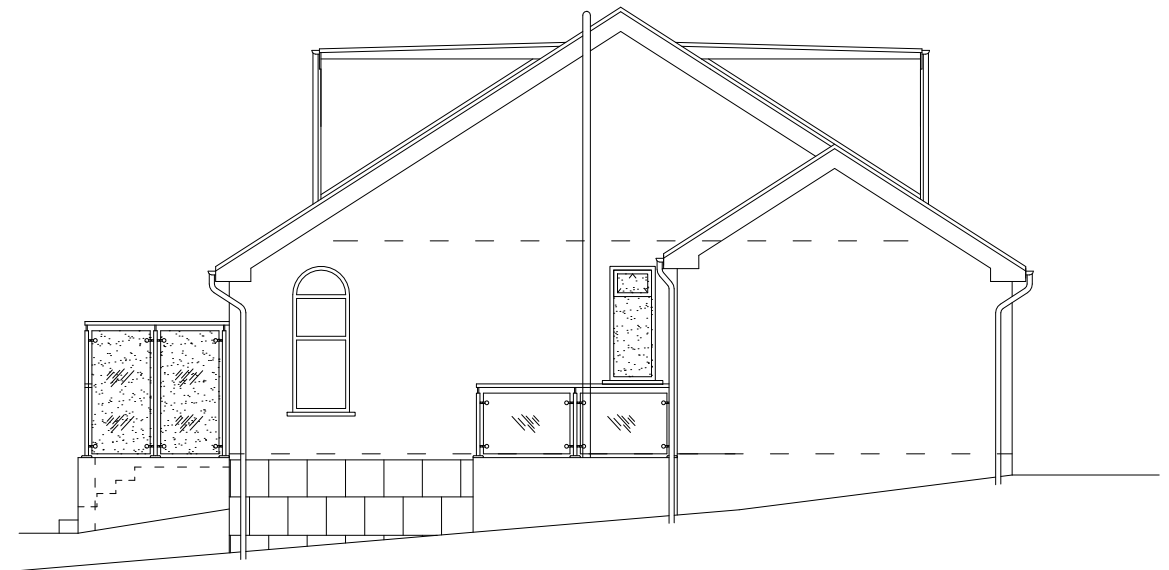

**View B - Existing**

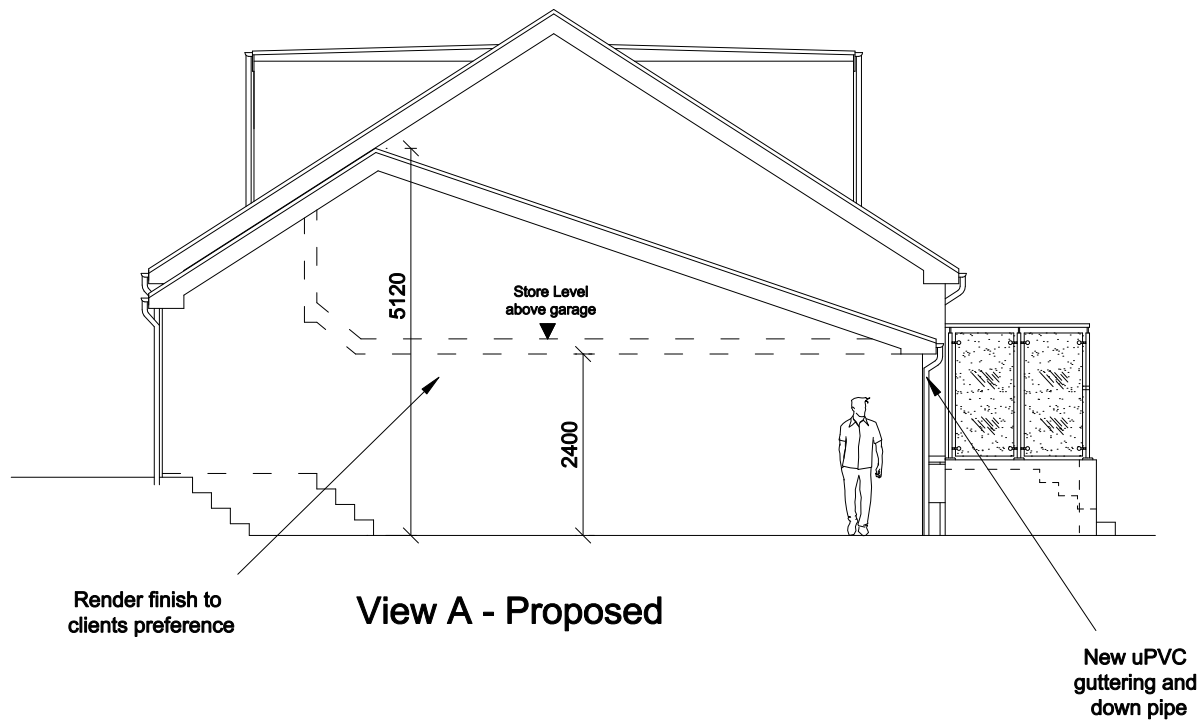

**View A - Proposed**

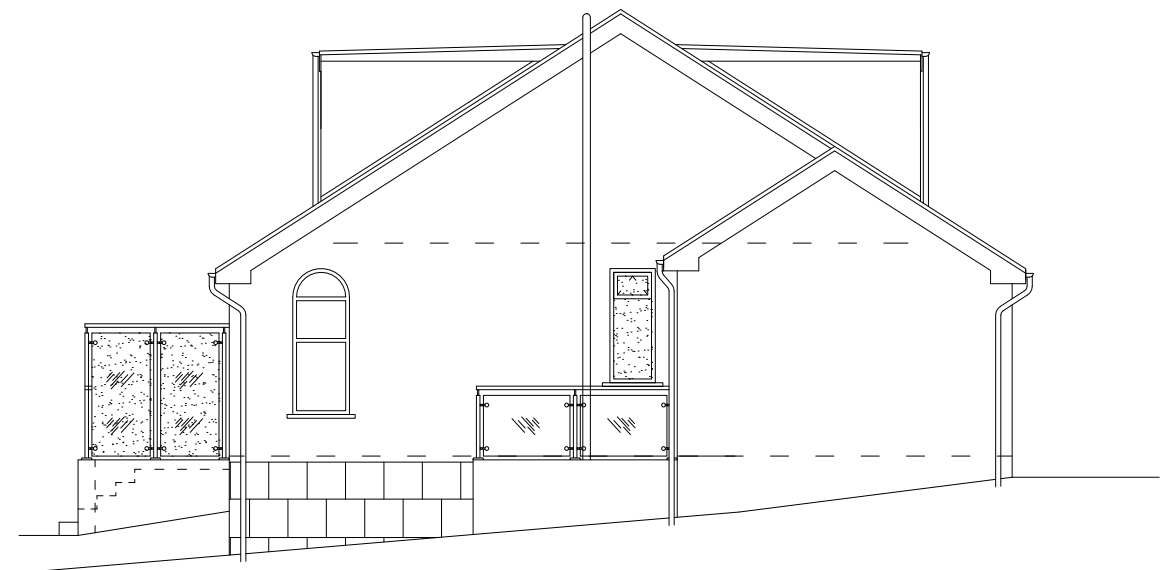

**View B - Proposed  
(no change)**

**Clifton Design (Bristol)**  
**17 Lower Redland Road**  
**Redland**  
**Bristol**  
**BS6 6TB**  
**0117 973 6000**

Rev:	Description of Changes:
-	-

Drawn:	Date:
-	-

**Client:**  
**Ms J Woodcock**

**Address:**  
**22 Hillcrest Road, Portishead**

<b>Postcode:</b> <b>BS20 8HP</b>	<b>Drawing Title:</b> <b>Side Elevations</b>
<b>Date:</b> <b>Dec 2023</b>	<b>Drawing No:</b> <b>22/HR/P/04/P</b>
<b>Drawn:</b> <b>D.H</b>	420x297mm A3
<b>Rev:</b> -	

