




FRONT ELEVATION




REAR ELEVATION



SIDE ELEVATION

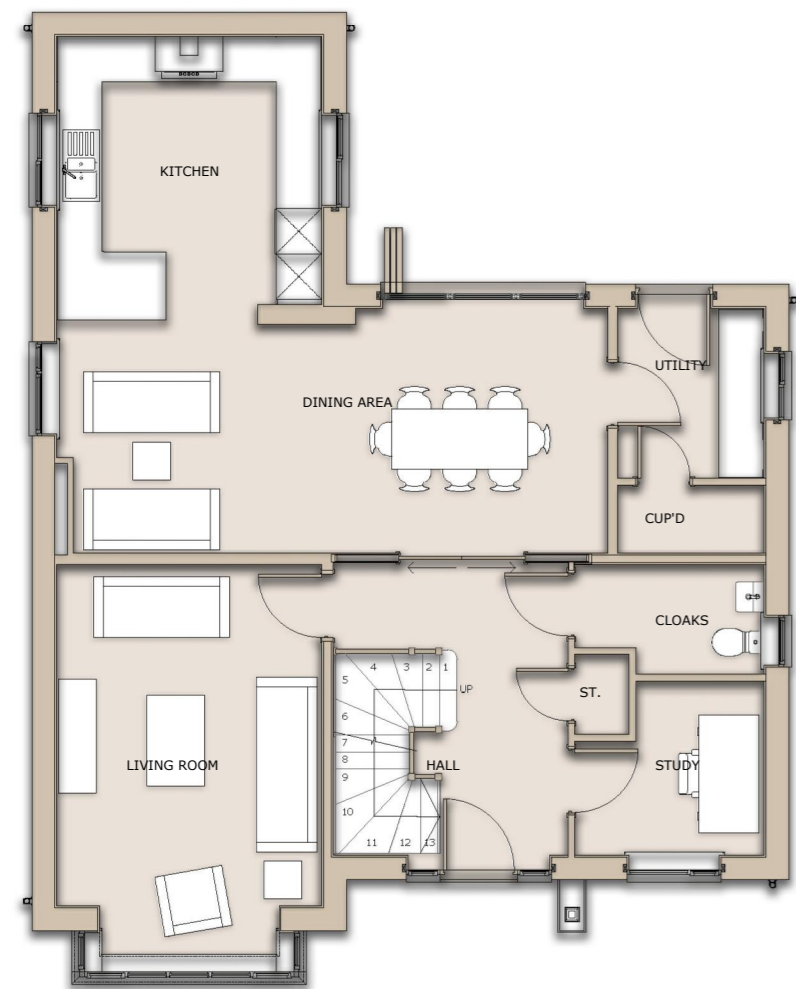

GROUND FLOOR LAYOUT

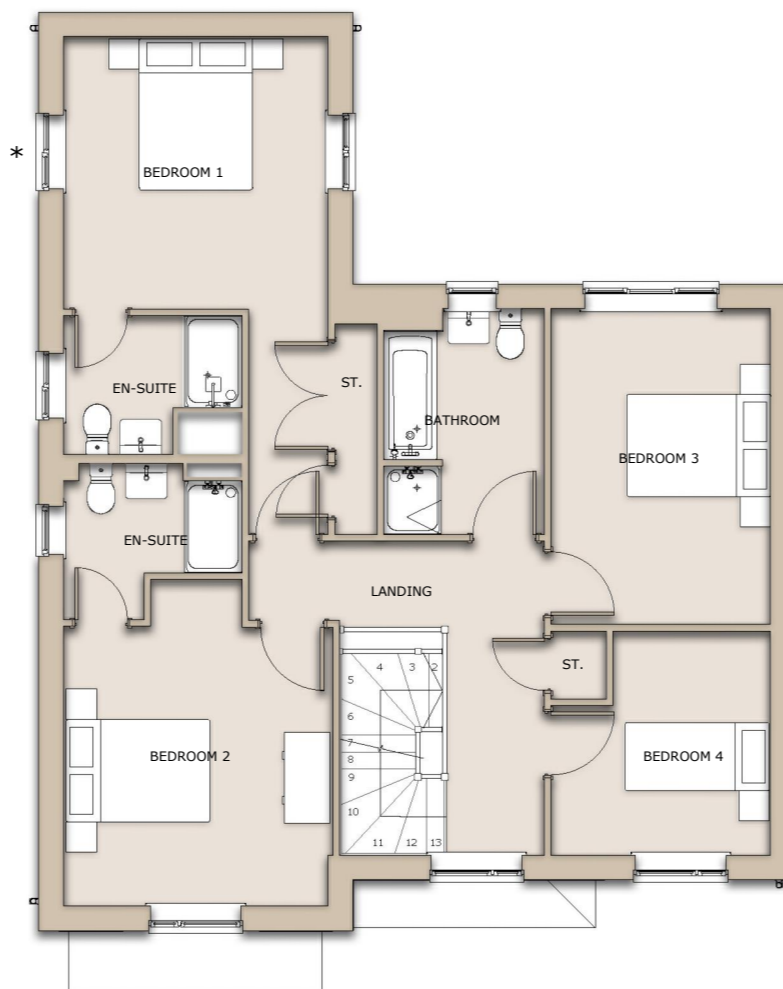


FIRST FLOOR LAYOUT



SIDE ELEVATION

Rev	Date	Details
A	14.07.23	Resubmission amendments to suit LA comments

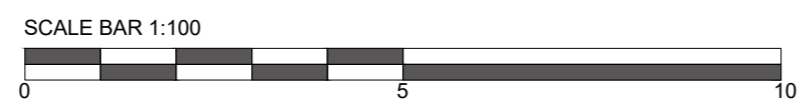

Notes:

Refer to drawing - PL010 Materials & Boundary's for any material changes

- * window omitted to plot 34

- Preliminary
- Design
- Information
- Comment
- Planning
- Construction

ophir

Client: Vistry West Midlands
 Project: Woodside Conference
 Title: Maple
 Scale: 1.100
 T: 0121 439 1151
 E: admin@ophirarchitecture.com

Job No: BVA04
 Date: Feb 2023
 Drawn: TW
 Checked: DM

Drawing No: PL205
 Rev: A

Sheet Size: @ A2

Registered in England and Wales, Company No. 11534477
 All written/drawn dimensions and floor areas are subject to verification by Contractor(s) on site.
 This drawing and design are © Copyright of Ophir Architecture Ltd.
 No reproduction or alteration is permitted without prior written consent.