




FRONT ELEVATION




REAR ELEVATION

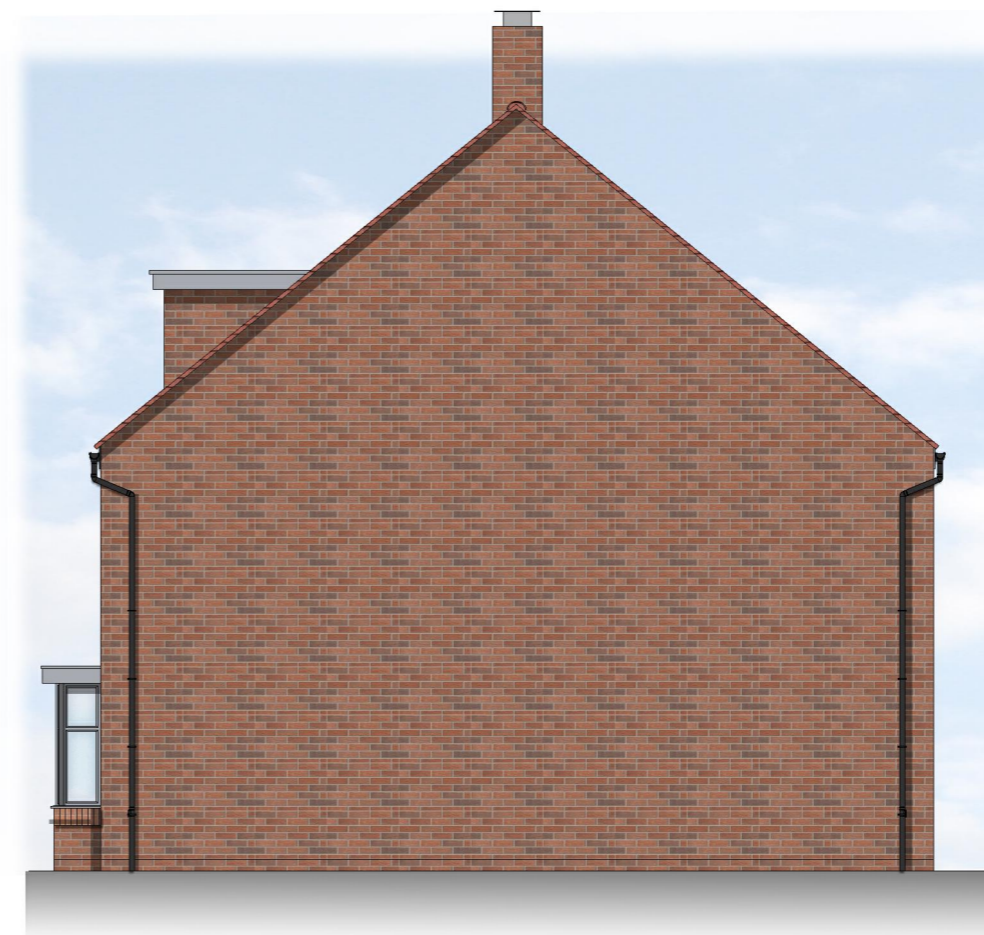


SIDE ELEVATION




SIDE ELEVATION

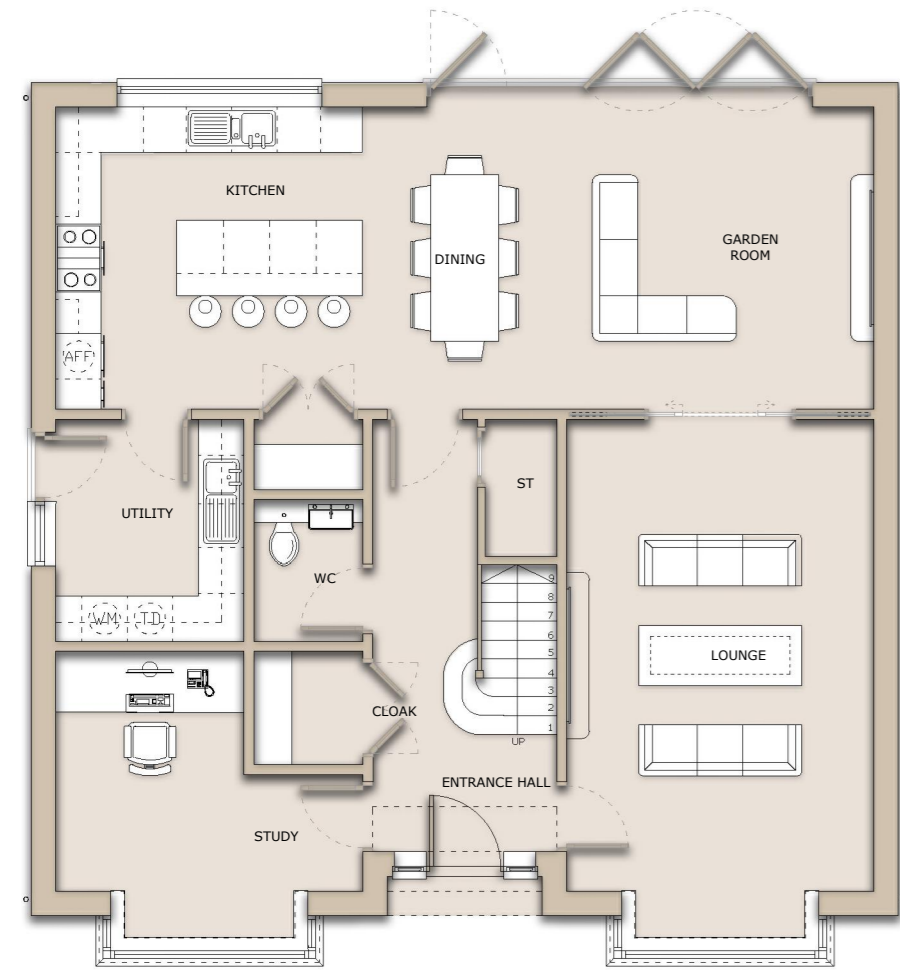

GROUND FLOOR

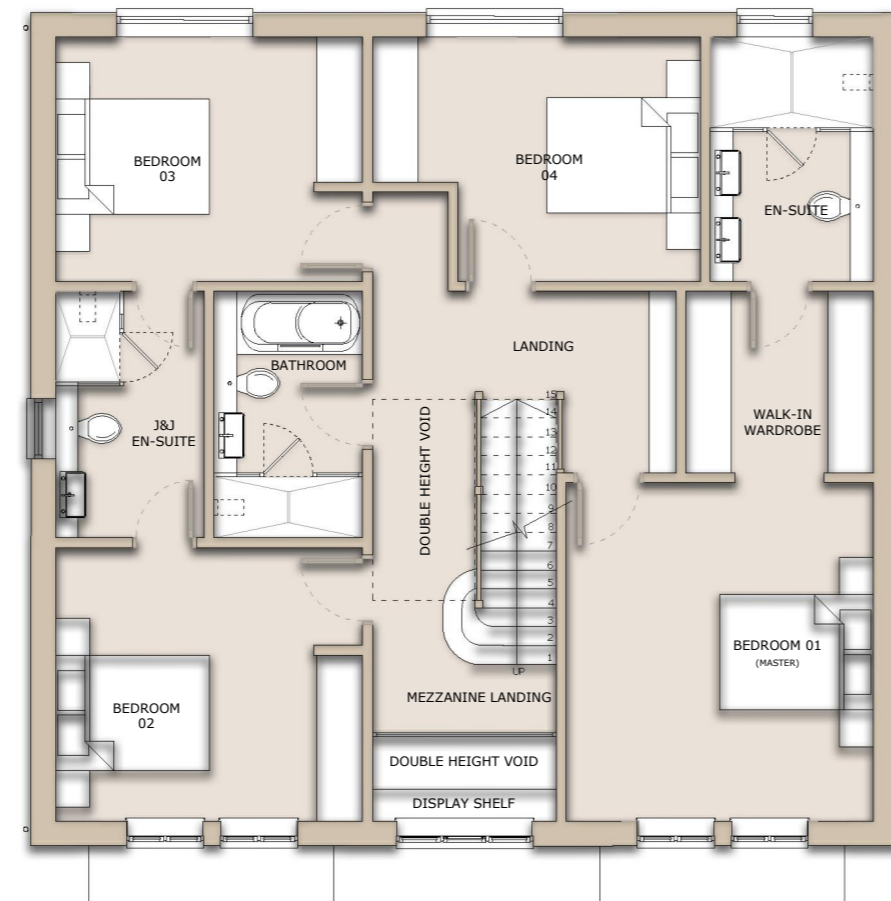

FIRST FLOOR

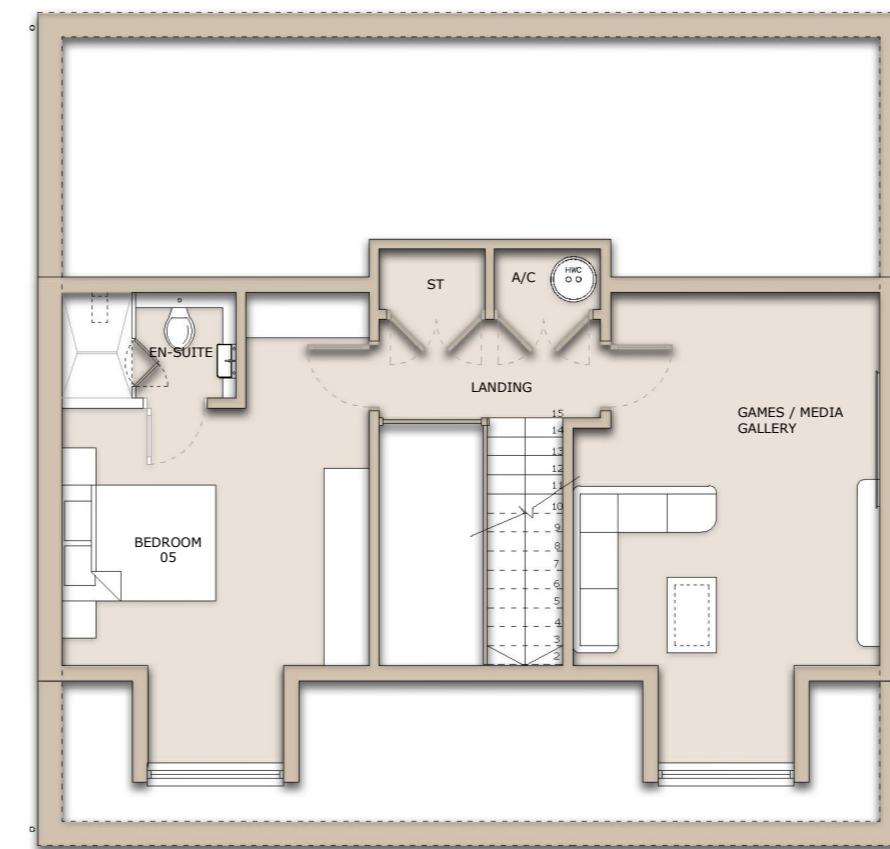


SECOND FLOOR

Rev	Date	Details
B	14.07.23	Resubmission amendments to suit LA comments

Notes:

- * **Optional Window**
Refer to drawing - PL010 Materials & Boundary's for any material changes

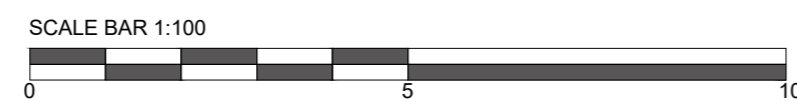

Preliminary
 Design
 Information
 Comment
 Planning
 Construction

ophir

Client: Bovis Homes	Job No: BVA04	Drawing No: PL211
Project: Woodside Conference	Date: Feb 2023	Rev: B
Title: Oak (Shootery)	Drawn: TW	Checked: DM
Scale: 1.100	Sheet Size: @ A2	

T: 0121 439 1151
 A: Suite 3 Aspley House, 36 Hylton Street, Birmingham, B18 6HN
 Registered in England and Wales, Company No. 11534477
 All written scaled dimensions and floor areas are subject to verification by Contractor(s) on site.
 This drawing and design are © Copyright of Ophir Architecture Ltd.
 No reproduction or alteration is permitted without prior written consent.