


DRAWING NOTES
 All tree and shrub locations and species must be taken into consideration by the project Structural Engineer to ensure that foundation design accords with the specifications set out in Chapter 4 of the NHBC Standards.
 The Landscape Contractor must ensure that plant material is planted in the locations shown and with NO SUBSTITUTIONS made without consulting the Group Landscape Design Department. It is the Landscape Contractor's responsibility to ensure that all underground services have been located and identified in advance of tree pit excavation so that no services are damaged or compromised by tree planting. Any changes to tree positions, species or specifications must be approved by the Group Landscape Design Department. Underground service strips are to be kept free of all plant material. Contractors must comply with all Health and Safety regulations and be aware of project/site specific information including referring to the information set out in the CDM drawings.


SHEET LAYOUT LOCATION PLAN
 NOT TO SCALE

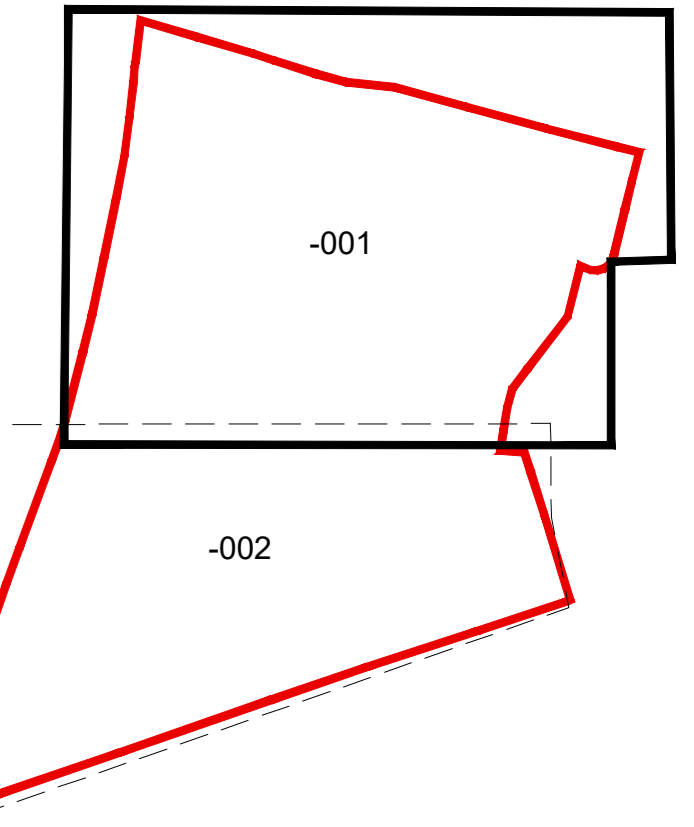

CDM LEGEND

- Caution overhead / underground services
- Gas assessment
- Trees have protection order in place, guarding required

NOTES:
 These drawings are for information only and safety procedures are being complied with in relation to all temporary works.

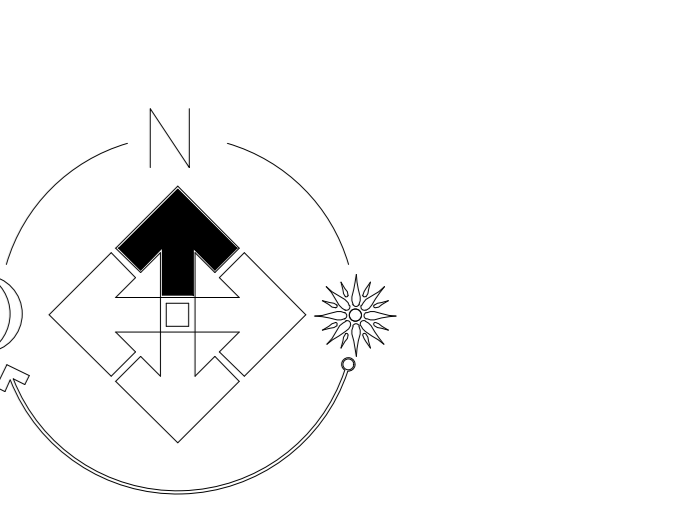

PLOT NUMBER SHEET REF.
 SHEET 001 (1-70,78-80)
 SHEET 002 (71-77,81-120)


FOR SPECIFICATION, PLANTING DETAILS & SCHEDULE SEE DRAWING SM5145-LS-003

| Revision | Date |
|----------|----------|
| a | 18/02/22 |
| b | 27/04/22 |
| c | 21/07/22 |
| d | 12/10/22 |
| e | 26/10/22 |
| f | 21/10/22 |
| g | 24/11/22 |
| h | 19/02/23 |
| i | 23/02/23 |
| j | 28/02/23 |

Winslow - Old Brickyard Farm
 Site Landscaping
 Scale: 1:250 @A0
 Date: Nov 2021
 Drawn: LP
 Checked: PmJ

THIS DRAWING AND THE BUILDING WORKS DEFINED ARE THE COPYRIGHT OF J S BLOOR (SERVICES) LIMITED. NO PART OF THIS DRAWING OR ANY INFORMATION HEREIN IS TO BE REPRODUCED OR TRANSMITTED IN ANY FORM OR BY ANY MEANS, ELECTRONIC OR MECHANICAL, WITHOUT PERMISSION. NO LIABILITY WILL BE ACCEPTED FOR ANY DAMAGE OR LOSS OF PROFITS OR REVENUE CAUSED BY THE USE OF THIS DRAWING.

BLOOR HOMES
 J S BLOOR (SERVICES) LIMITED
 ASHBY ROAD, MESHAM, SWADLINCOTE, DERBYSHIRE DE12 7JF
 TELEPHONE 01530 270100 FACSIMILE 01530 272006
 Drawing No: **SM5145-LS-001j**

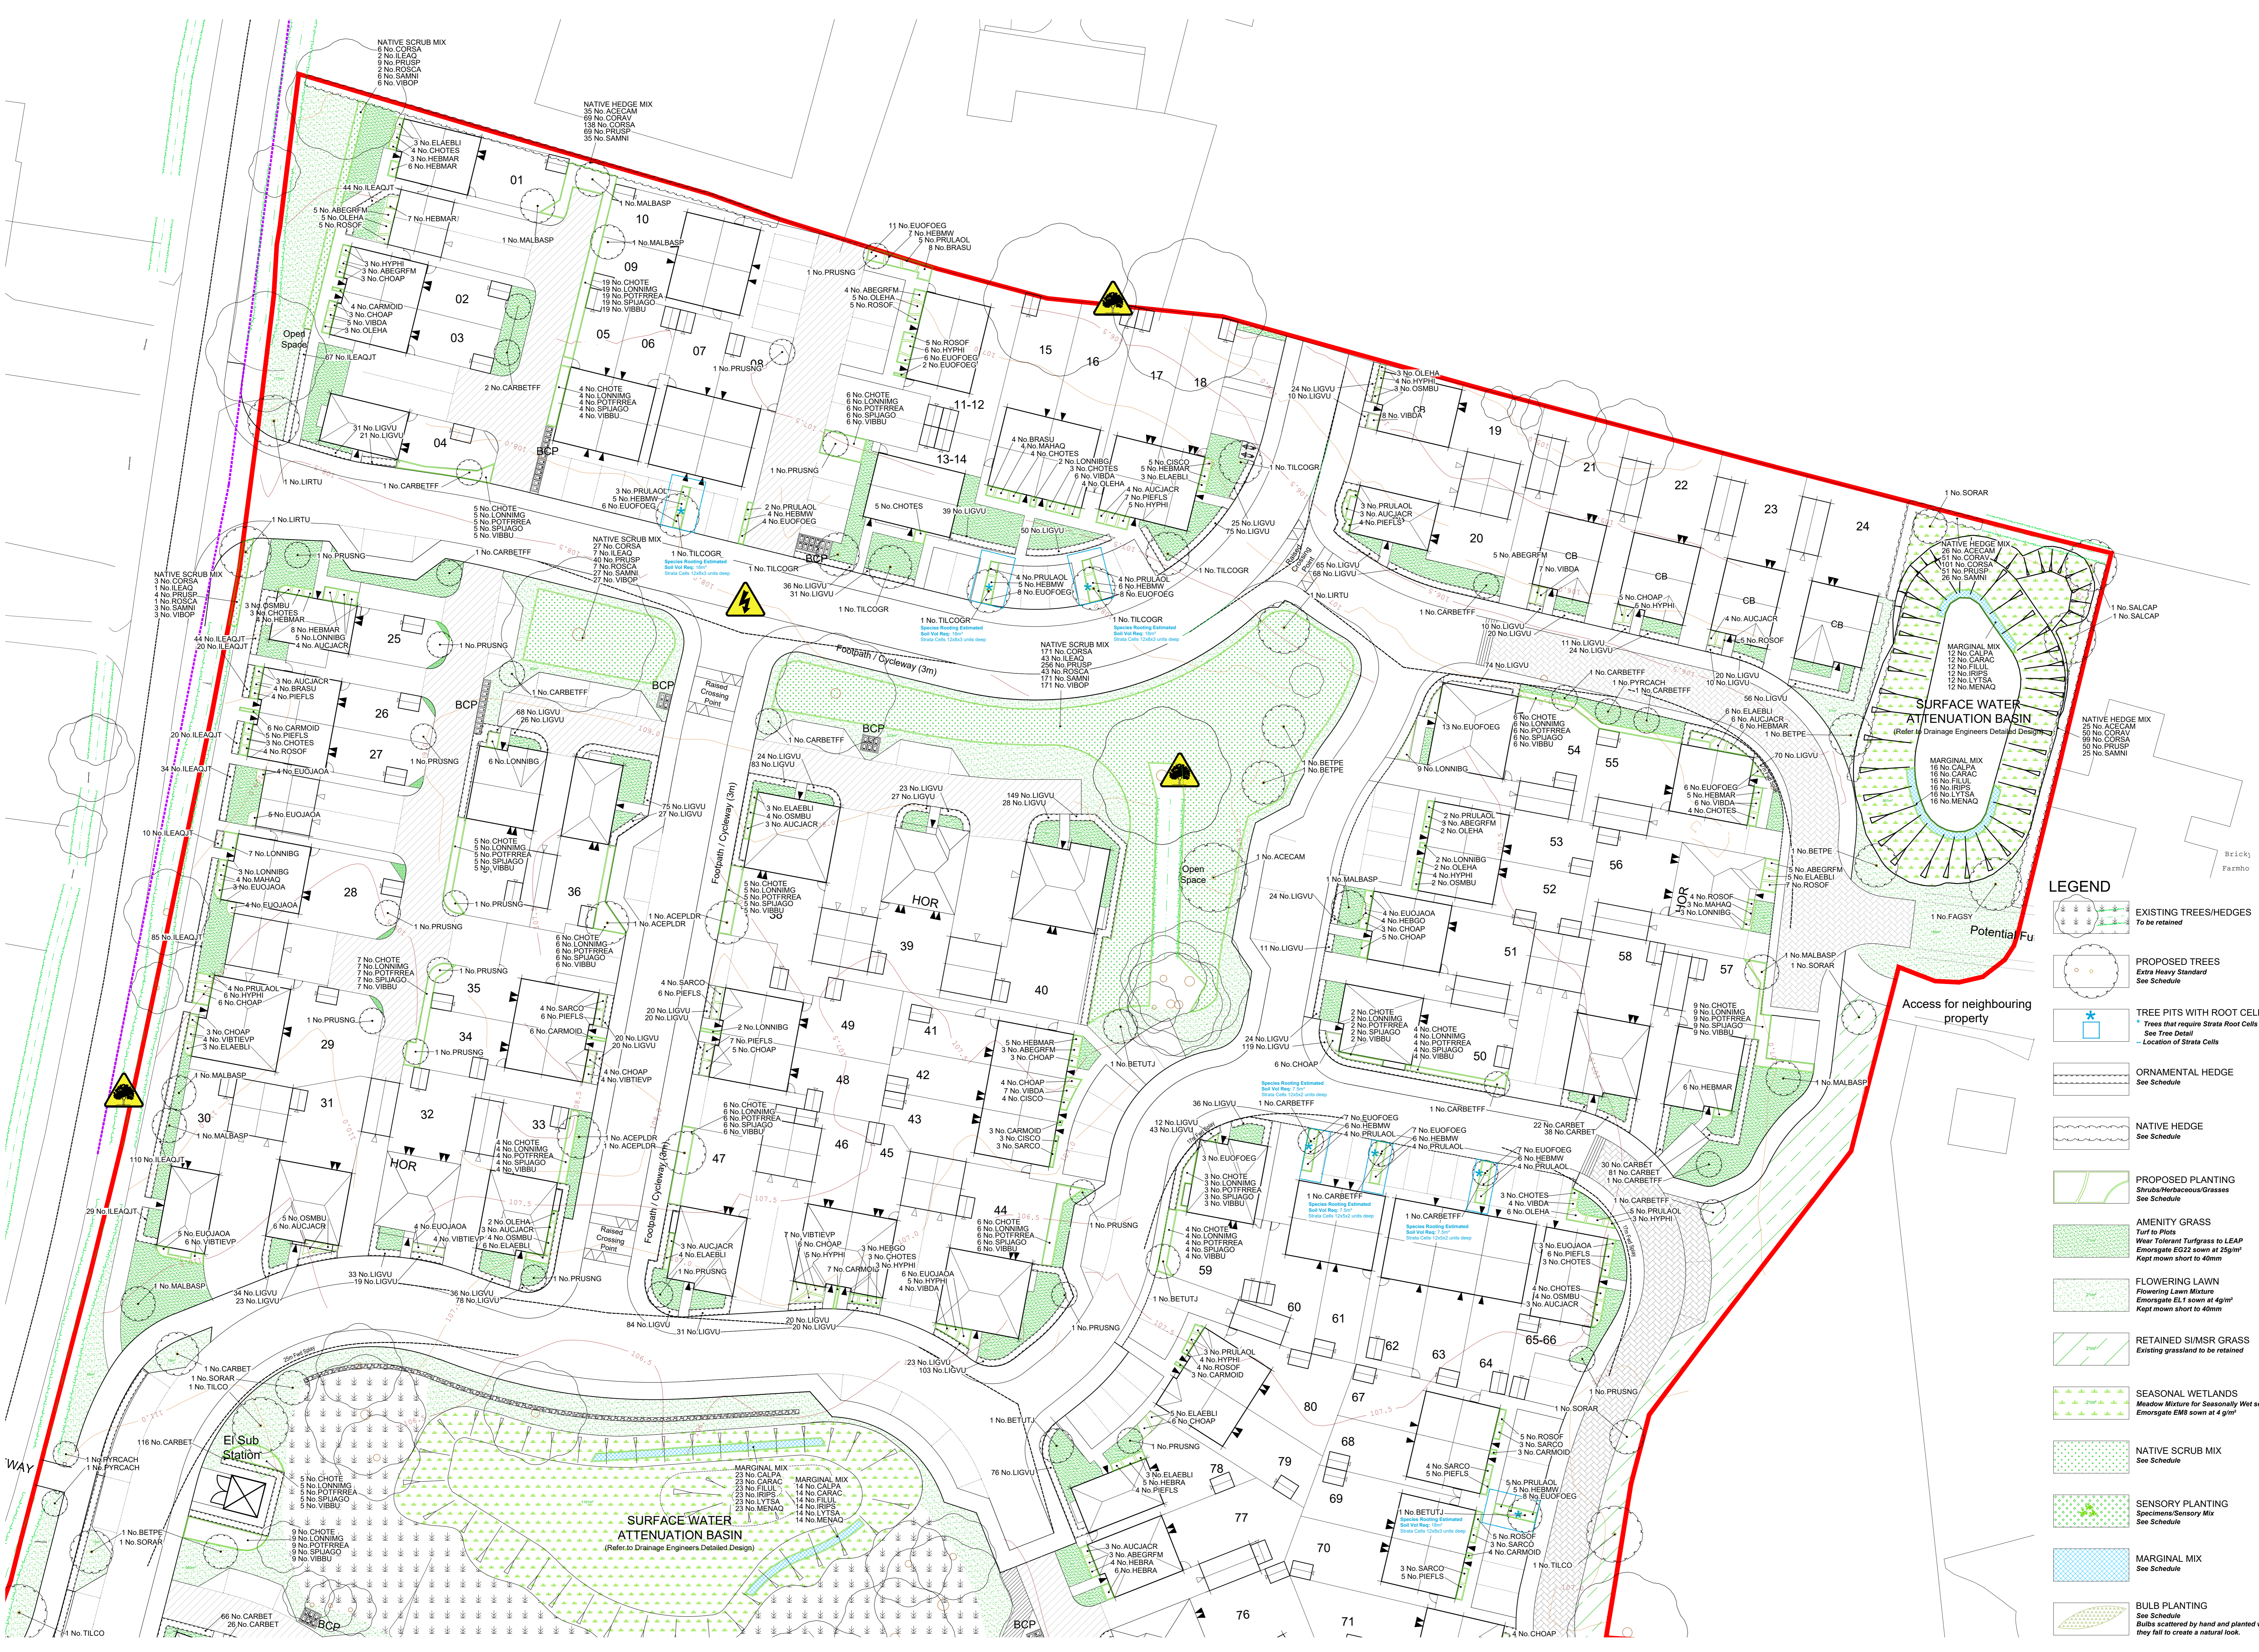

- LEGEND**
- EXISTING TREES/HEDGES To be retained
 - PROPOSED TREES Extra Heavy Standard See Schedule
 - TREE PITS WITH ROOT CELLS Trees that require Strata Root Cells See Tree Detail Location of Strata Cells
 - ORNAMENTAL HEDGE See Schedule
 - NATIVE HEDGE See Schedule
 - PROPOSED PLANTING Shrubs/Perennials/Grasses See Schedule
 - AMENITY GRASS Turf to Plots Wear Tolerant Turfgrass to LEAP Emorgate EG22 sown at 25g/m² kept mown short to 40mm
 - FLOWERING LAWN Flowering Lawn Mixture Emorgate EL1 sown at 4g/m² kept mown short to 40mm
 - RETAINED SIMSR GRASS Existing grassland to be retained
 - SEASONAL WETLANDS Meadow Mixture for Seasonality Wet soils Emorgate EM sown at 4g/m²
 - NATIVE SCRUB MIX See Schedule
 - SENSORY PLANTING Specimens/Sensory Mix See Schedule
 - MARGINAL MIX See Schedule
 - BULB PLANTING See Schedule Bulbs scattered by hand and planted where they fall to create a natural look.
 - GRAVEL PATH Regional Specification
 - FURNITURE As Supplied by Broxap Ltd x2 Sirius Dog Waste Bin Ref: BK45G 2061-PH Or similar approved
 - Dog Bin

WINSLOW - OLD BRICKYARD FARM