



GROUND FLOOR PLAN

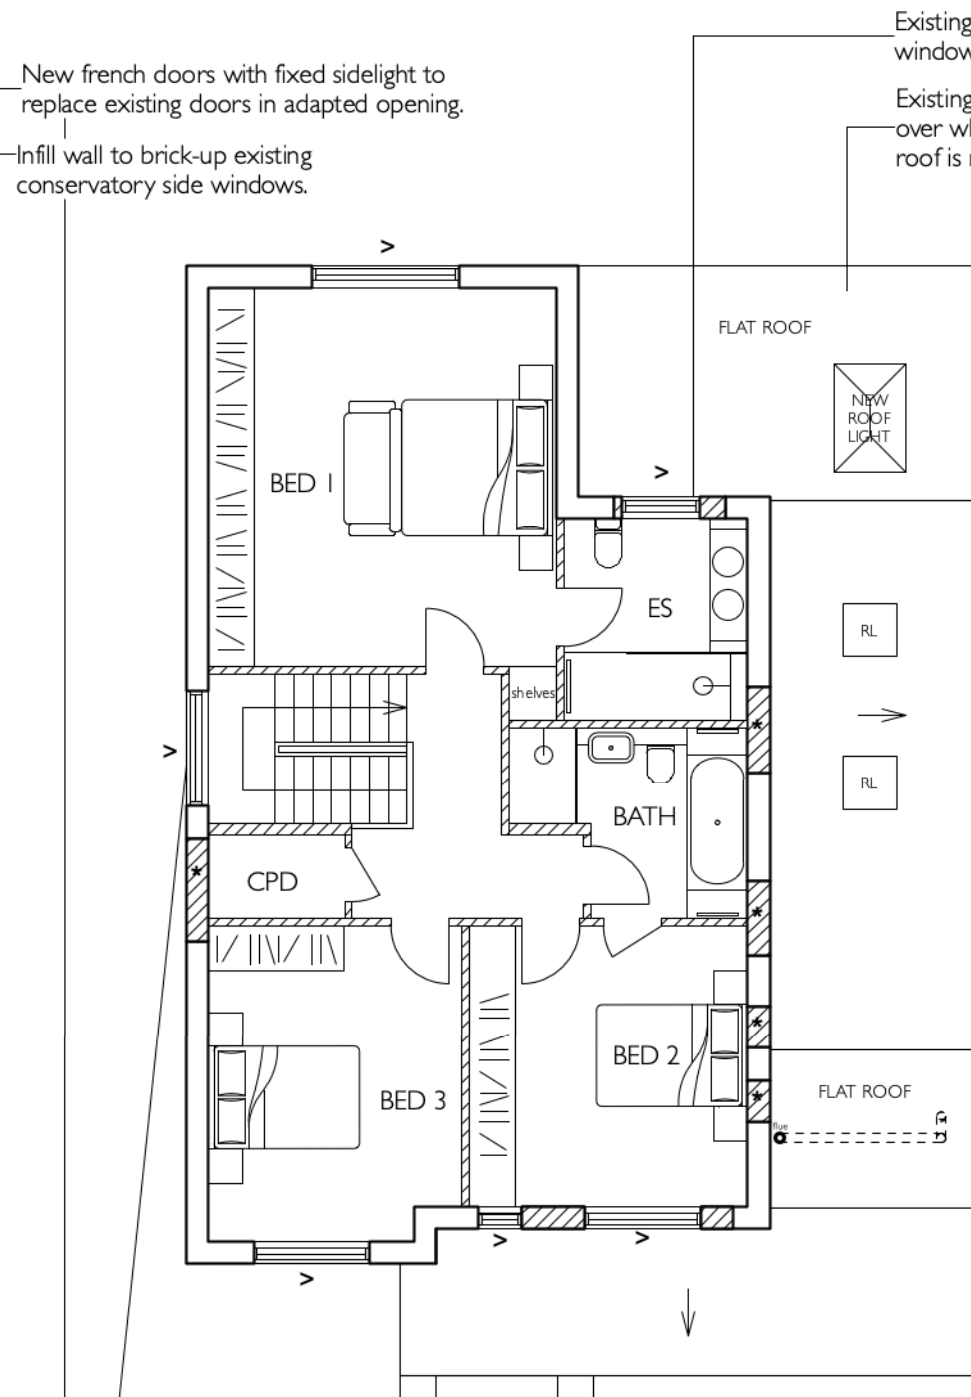

FIRST FLOOR PLAN

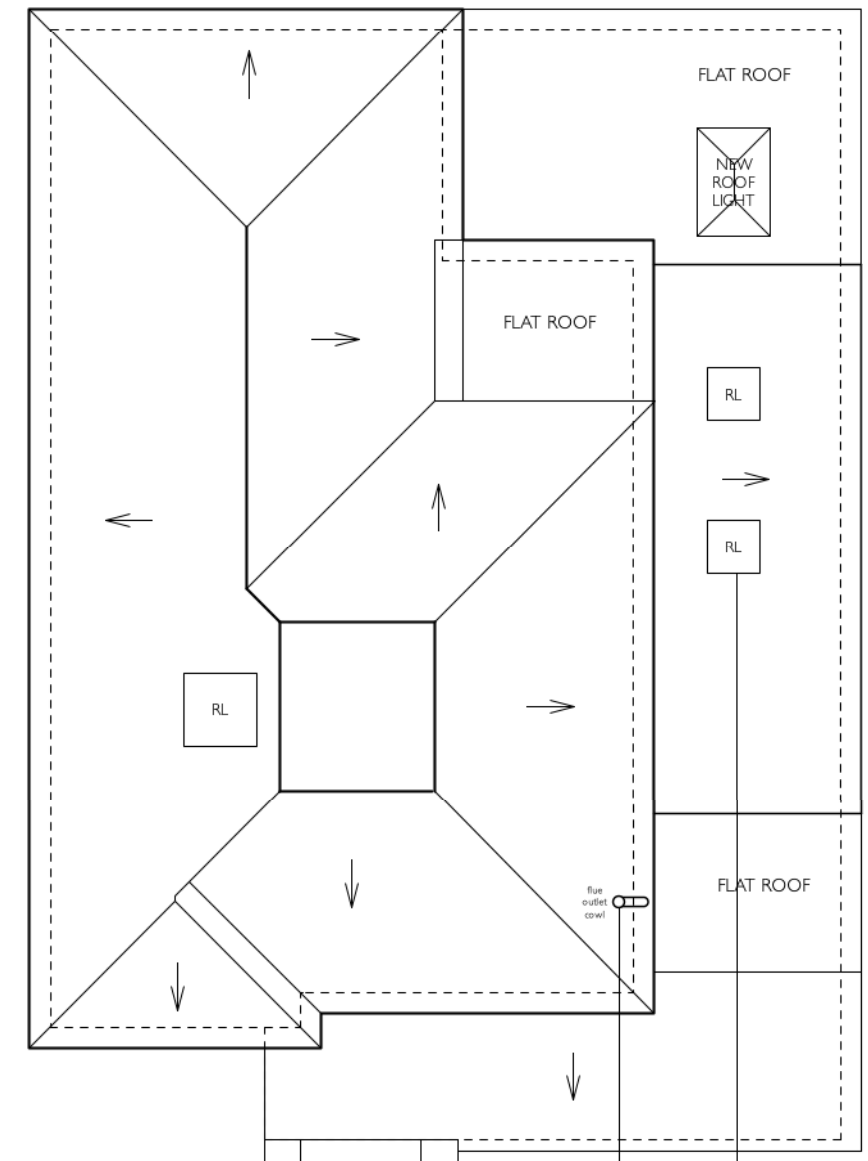

ROOF PLAN

0 3 4 5 6 7 8 M



Key

- NEW WALLS / AREAS OF INFILL
- EXISTING WINDOWS REMOVED & OPENINGS BRICKED-UP
- NEW WINDOWS.

All dimensions are to be checked on site before commencement of works.
 All sizes and dimensions to any structural elements are indicative only. See structural engineer's drawings for actual sizes/dimensions.
 Sizes of and dimensions to any service elements are indicative only. See service engineer's drawings for actual sizes/dimensions.
 This drawing to be read in conjunction with all relevant Architect's drawings, specifications and other consultants' information.

Rev.	Date.	Description.
A	Feb '24	General drawing update following client comments.
B	Feb '24	General drawing update following client comments.

Initial.
JC
JC

PLANNING

Project: 61 Hendon Wood Lane, London NW7 4HT	Drawing: Proposed Floor Plans
Scale: 1:100 @ A3	DWG: 1366-PL-101
Date: Jan. 2024	Revision: B



Unit 25, BASEPOINT
 EVESHAM
 WORCESTERSHIRE
 WR11 1GP
 t: 020 7328 2576
 Email: info@hubarchitects.co.uk