


EAST ELEVATION SECTION

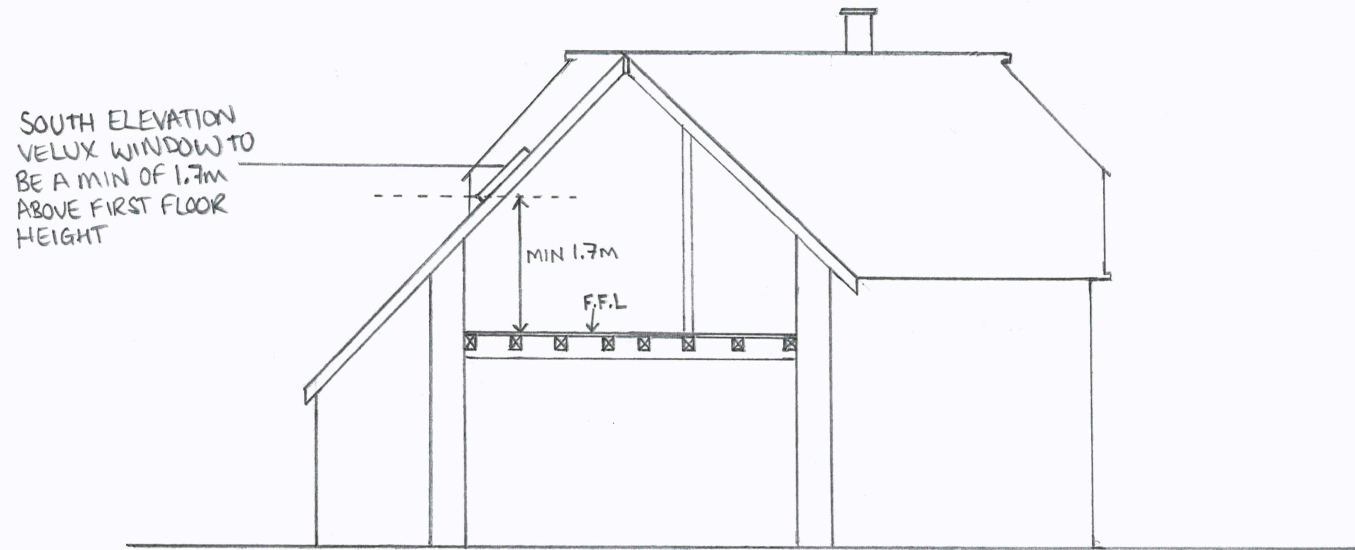

SOUTH ELEVATION SECTION

SOUTH ELEVATION
VELUX WINDOWS TO
BE A MIN OF 1.7m
ABOVE FINISH FIRST
FLOOR HEIGHT

