
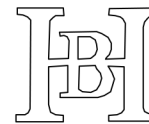


LIGHTING DESIGNED TO FALL BENEATH THE CANOPY ONLY

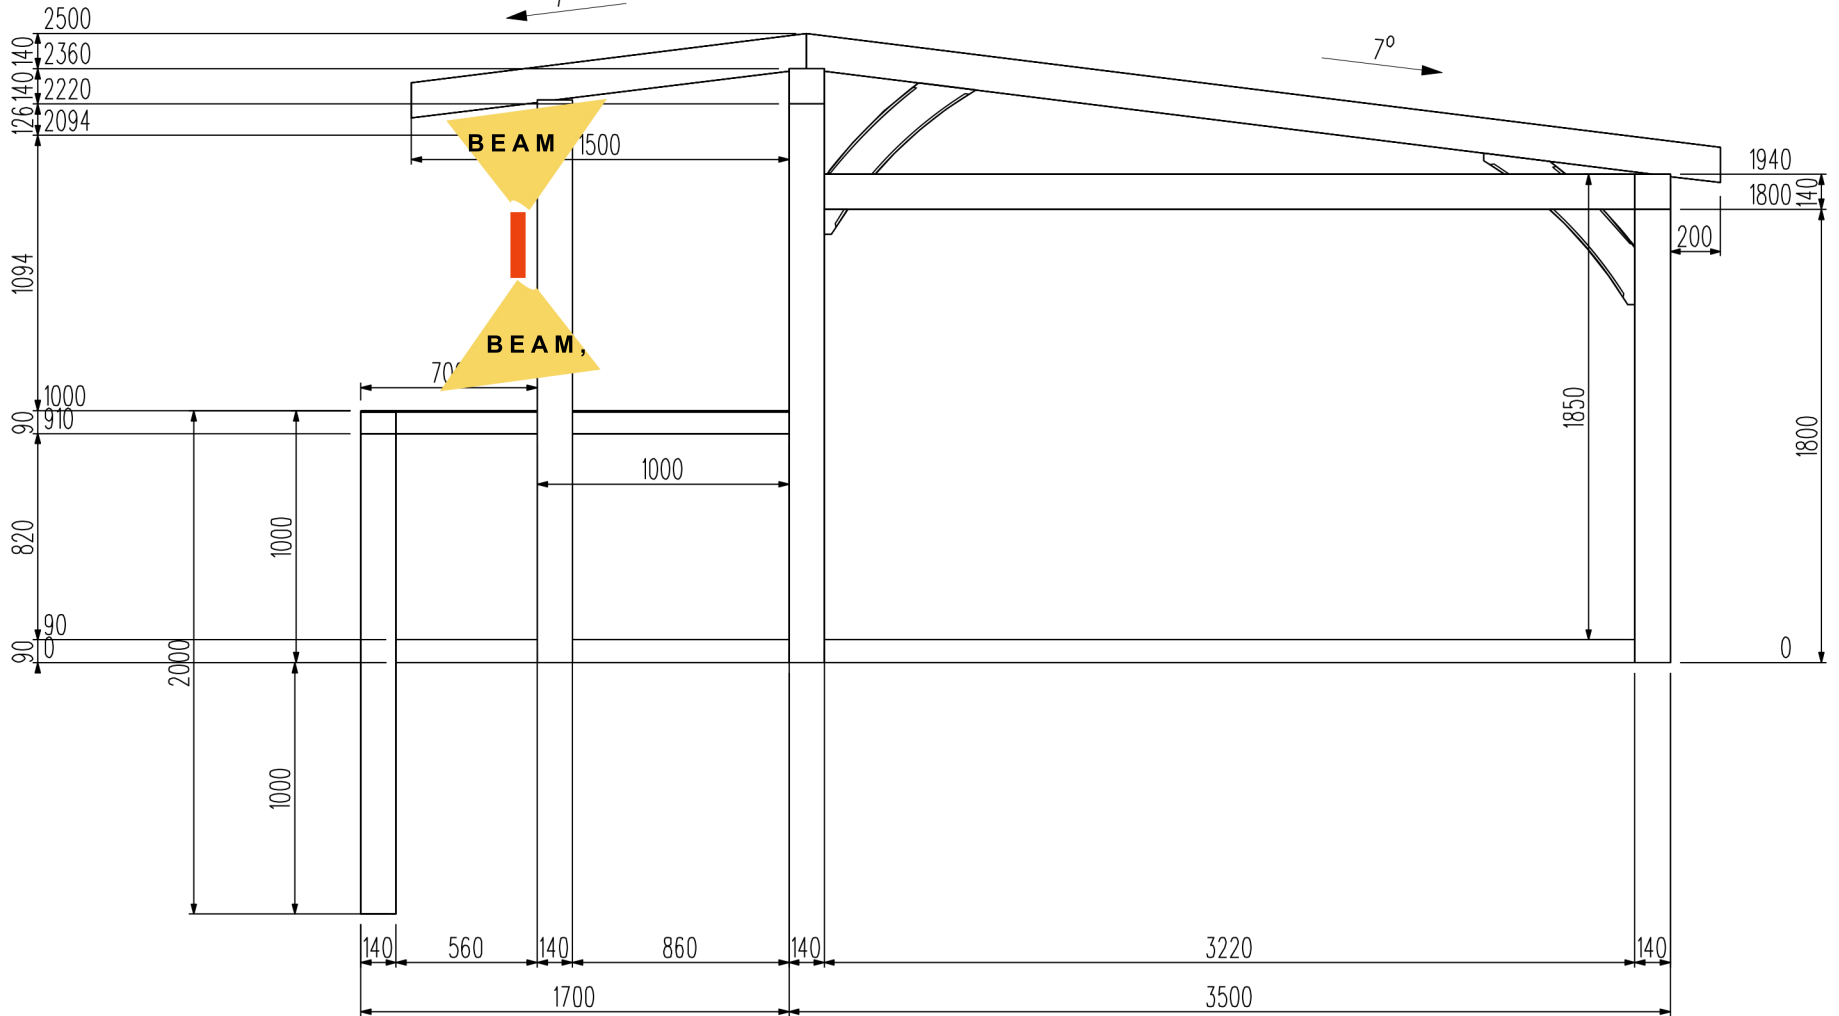

Border Hardwood

Manufacturing Plans

Customer

Green

Air dried

37789

DATE 23/05/22

Designer

Reference

Version 5

Thierry

/ 3