



THESE DRAWINGS ARE THE COPYRIGHT OF ELMSTONE ENGINEERING LTD AND MAY NOT BE ALTERED OR REPRODUCED IN ANY WAY WITHOUT WRITTEN PERMISSION FROM ELMSTONE ENGINEERING LTD.

ALL LEVELS AND DIMENSIONS WILL NEED TO BE CONFIRMED ON SITE PRIOR TO ORDERING MATERIALS.

DO NOT DIMENSION DRAWING

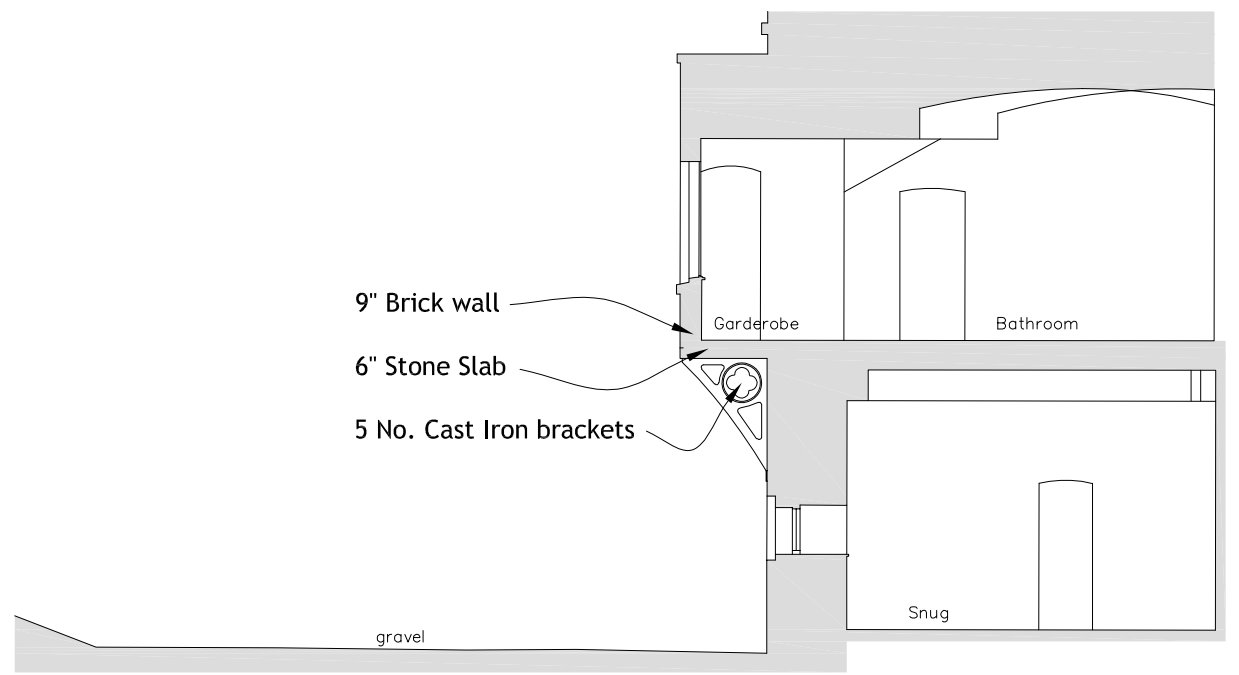


CROSS SECTION A-A

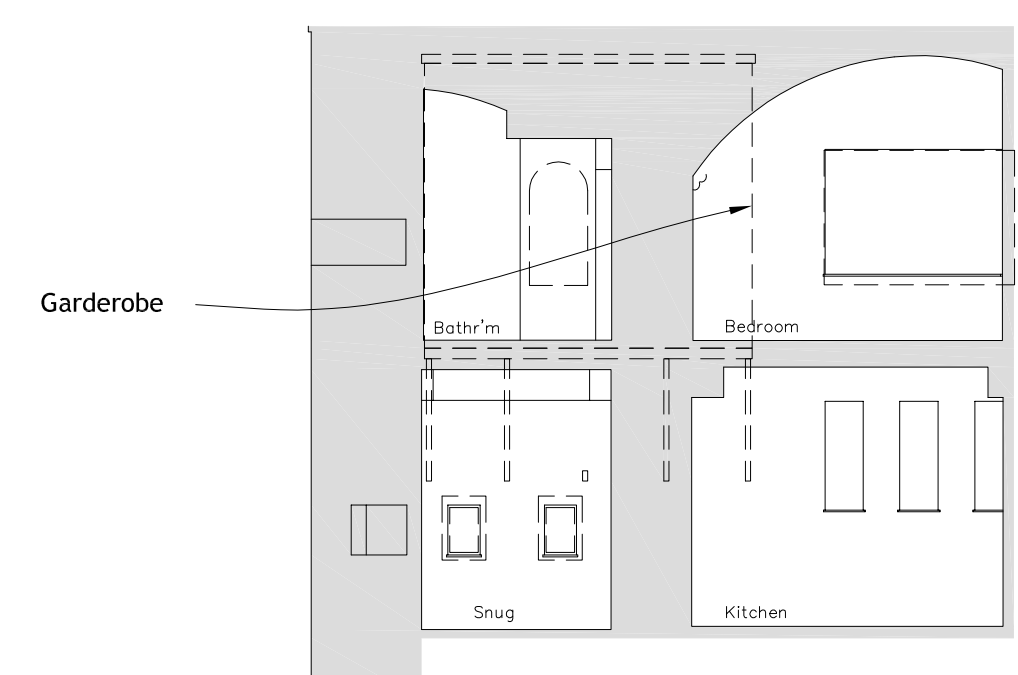

INTERNAL SECTION B-B
SHOWING GARDEROBE BEYOND



WEST ELEVATION

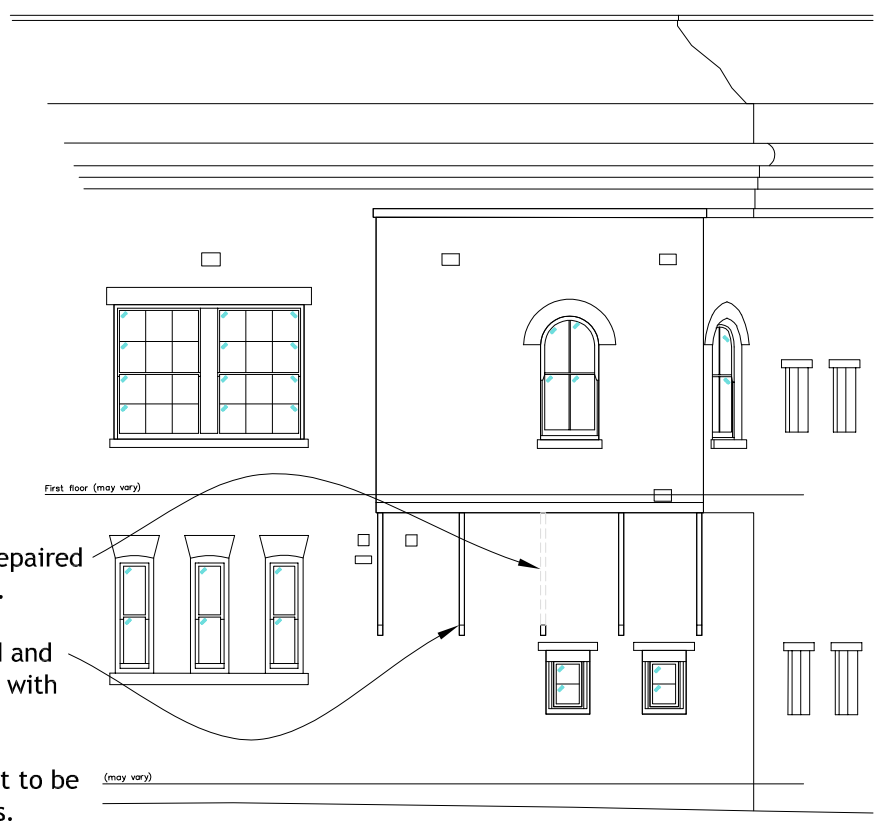

NORTH-WEST ELEVATION

Fallen cast iron bracket to be repaired and reinstated; refer to details.
4 other brackets to be removed and concealed tie bar strengthened with masonry made good to suit.
All necessary temporary support to be provided during course of works.

SCALE 1:100 @A3
PROPOSED SECTIONS AND ELEVATIONS

STRUCTURAL ENGINEERING
GARDEROBE REMEDIAL WORKS
Unit 18, Golden Hill Fort
Drawing S1591/02
rev - 05.02.2024
E L M S T O N E
ENGINEERING LTD.
4 QUEENS GATE, EAST COWES, IOW, PO32 6AG
john@elmstoneengineering.com; T. 01983 281099