



THESE DRAWINGS ARE THE COPYRIGHT OF ELMSTONE ENGINEERING LTD AND MAY NOT BE ALTERED OR REPRODUCED IN ANY WAY WITHOUT WRITTEN PERMISSION FROM ELMSTONE ENGINEERING LTD.

ALL LEVELS AND DIMENSIONS WILL NEED TO BE CONFIRMED ON SITE PRIOR TO ORDERING MATERIALS.

DO NOT DIMENSION DRAWING

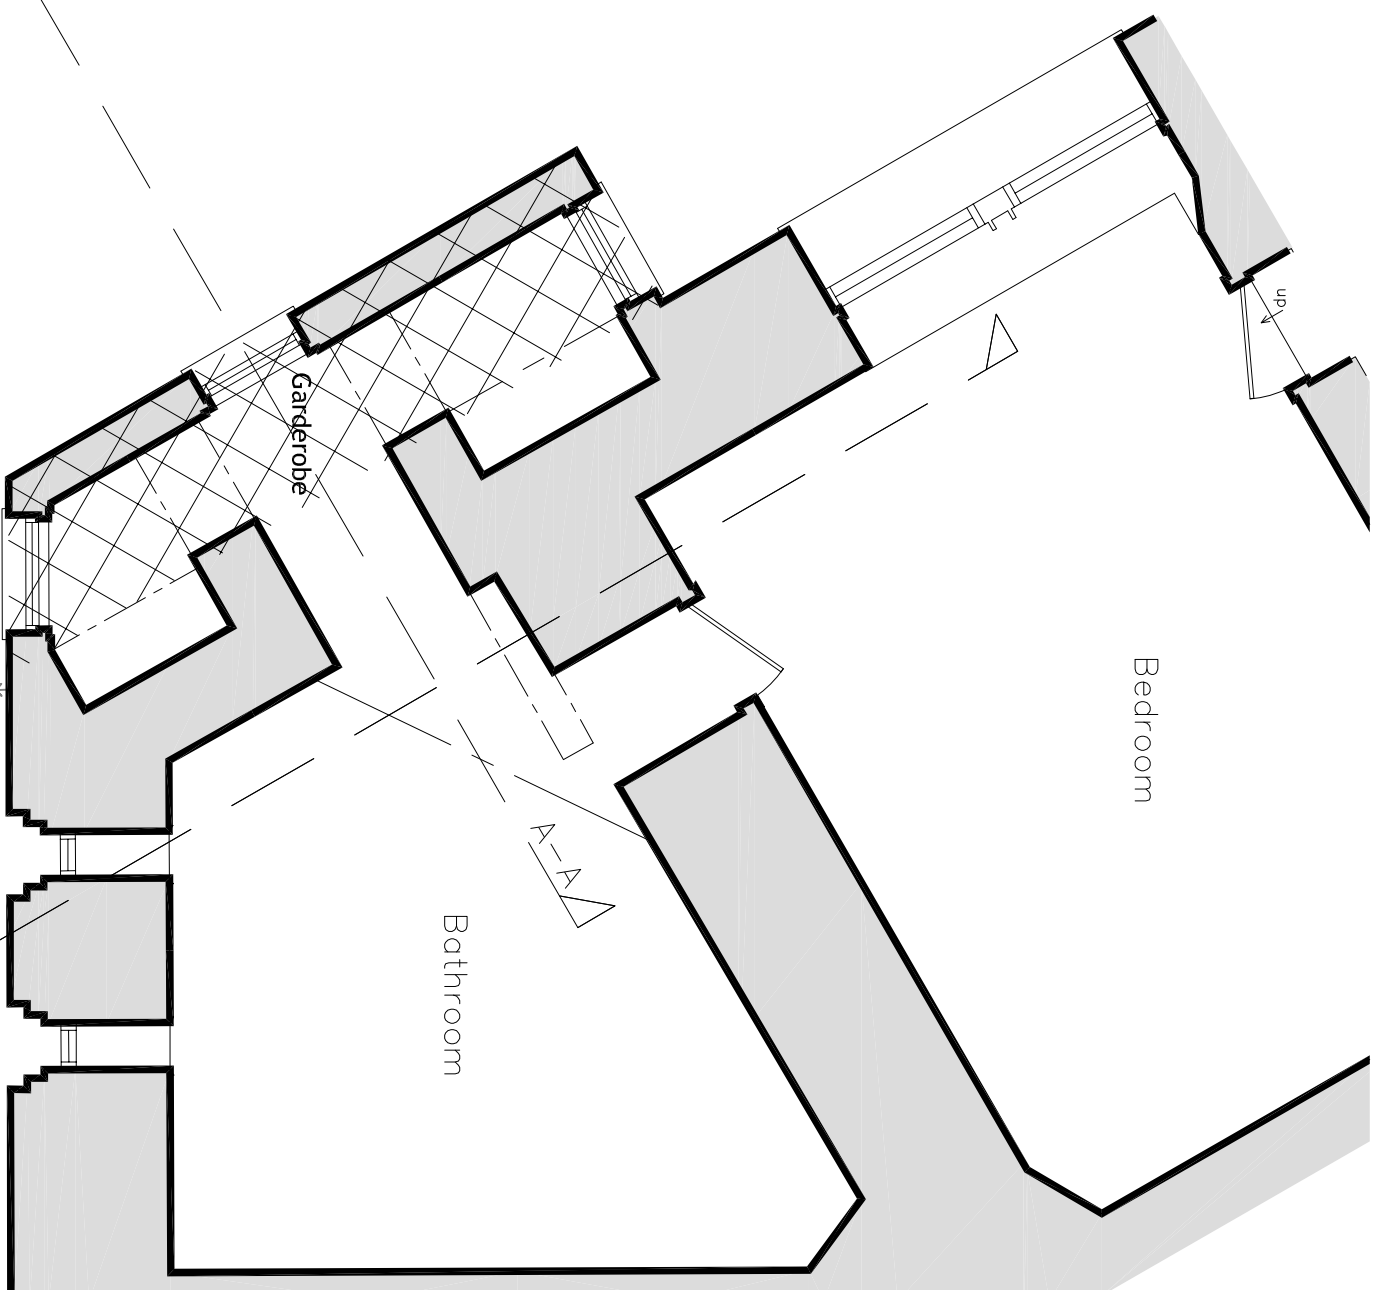

FIRST FLOOR (UNIT 18)

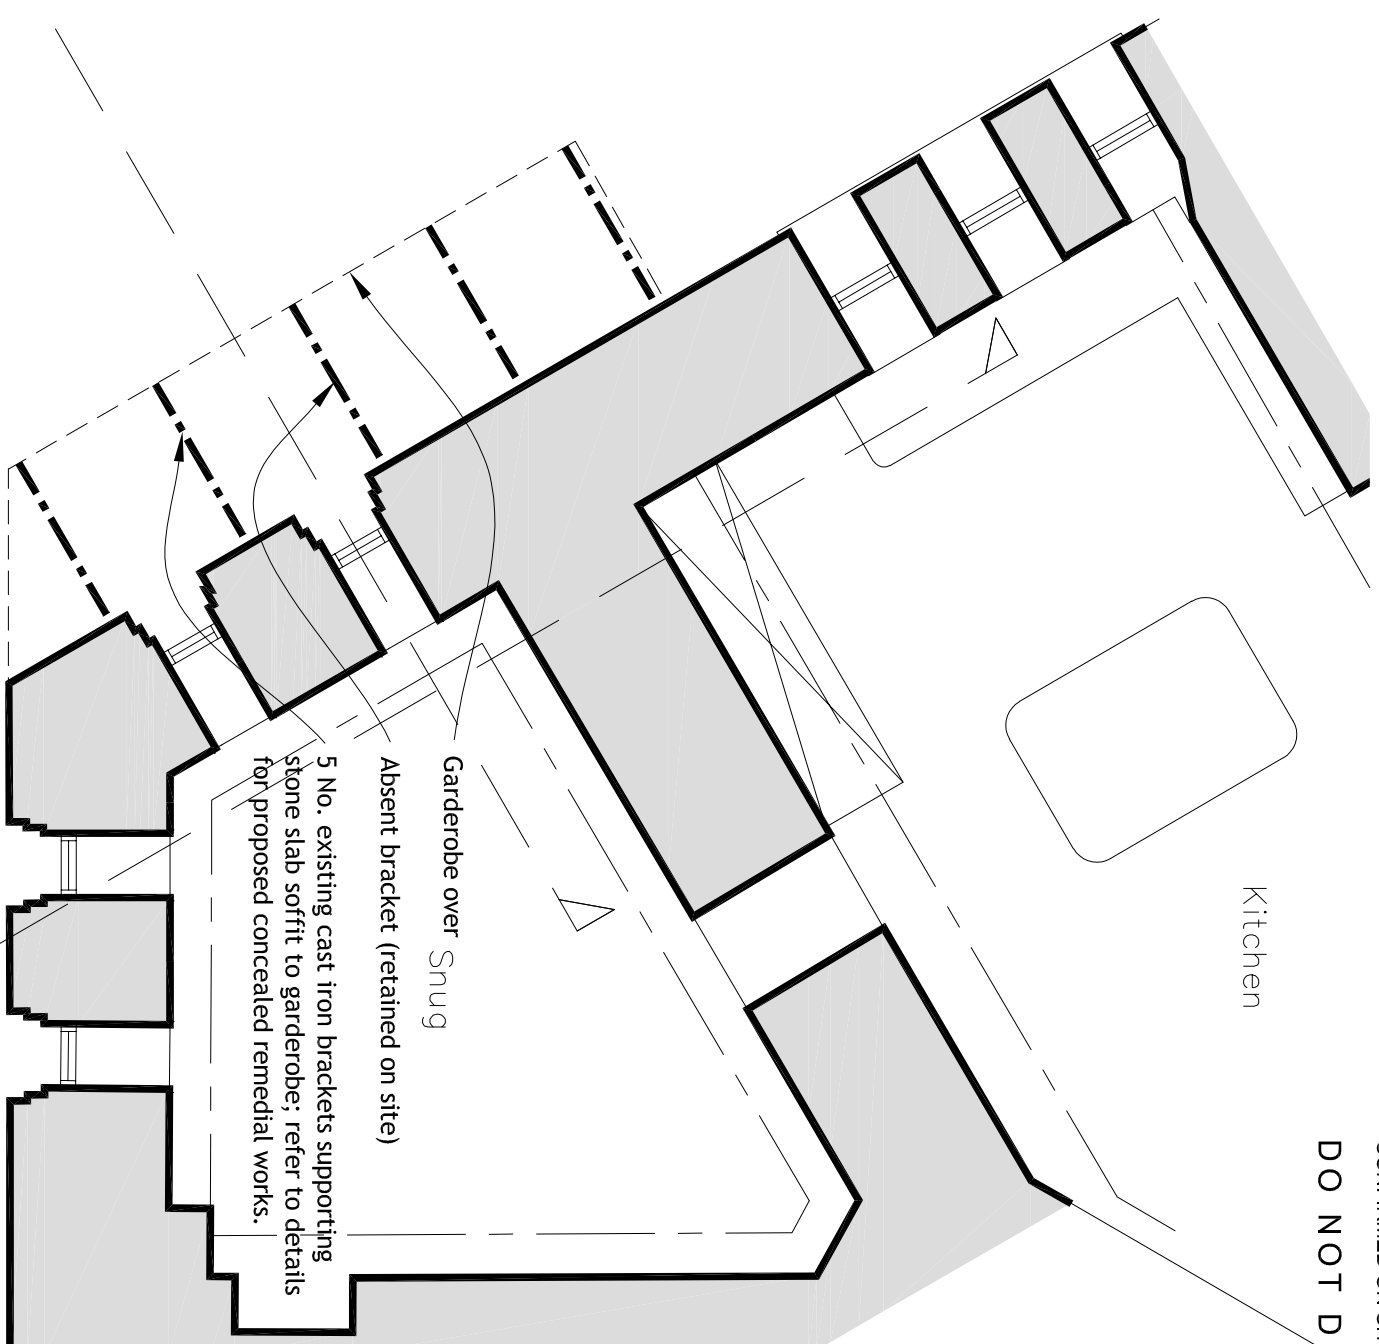

GROUND FLOOR (UNIT 18)
(showing Garderobe brackets over)

SCALE 1:50 @ A3
PART GROUND AND FIRST FLOOR

STRUCTURAL ENGINEERING
GARDEROBE REMEDIAL WORKS
Unit 18, Golden Hill Fort
Drawing S1591/01
Rev - 05.02.2024
E L M S T O N E
ENGINEERING LTD.

4 QUEENS GATE, EAST COWES, IOW, PO32 6AG
john@elmstoneengineering.com; T. 01983 281099