
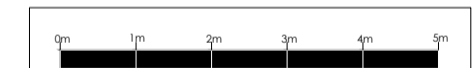


NOTES

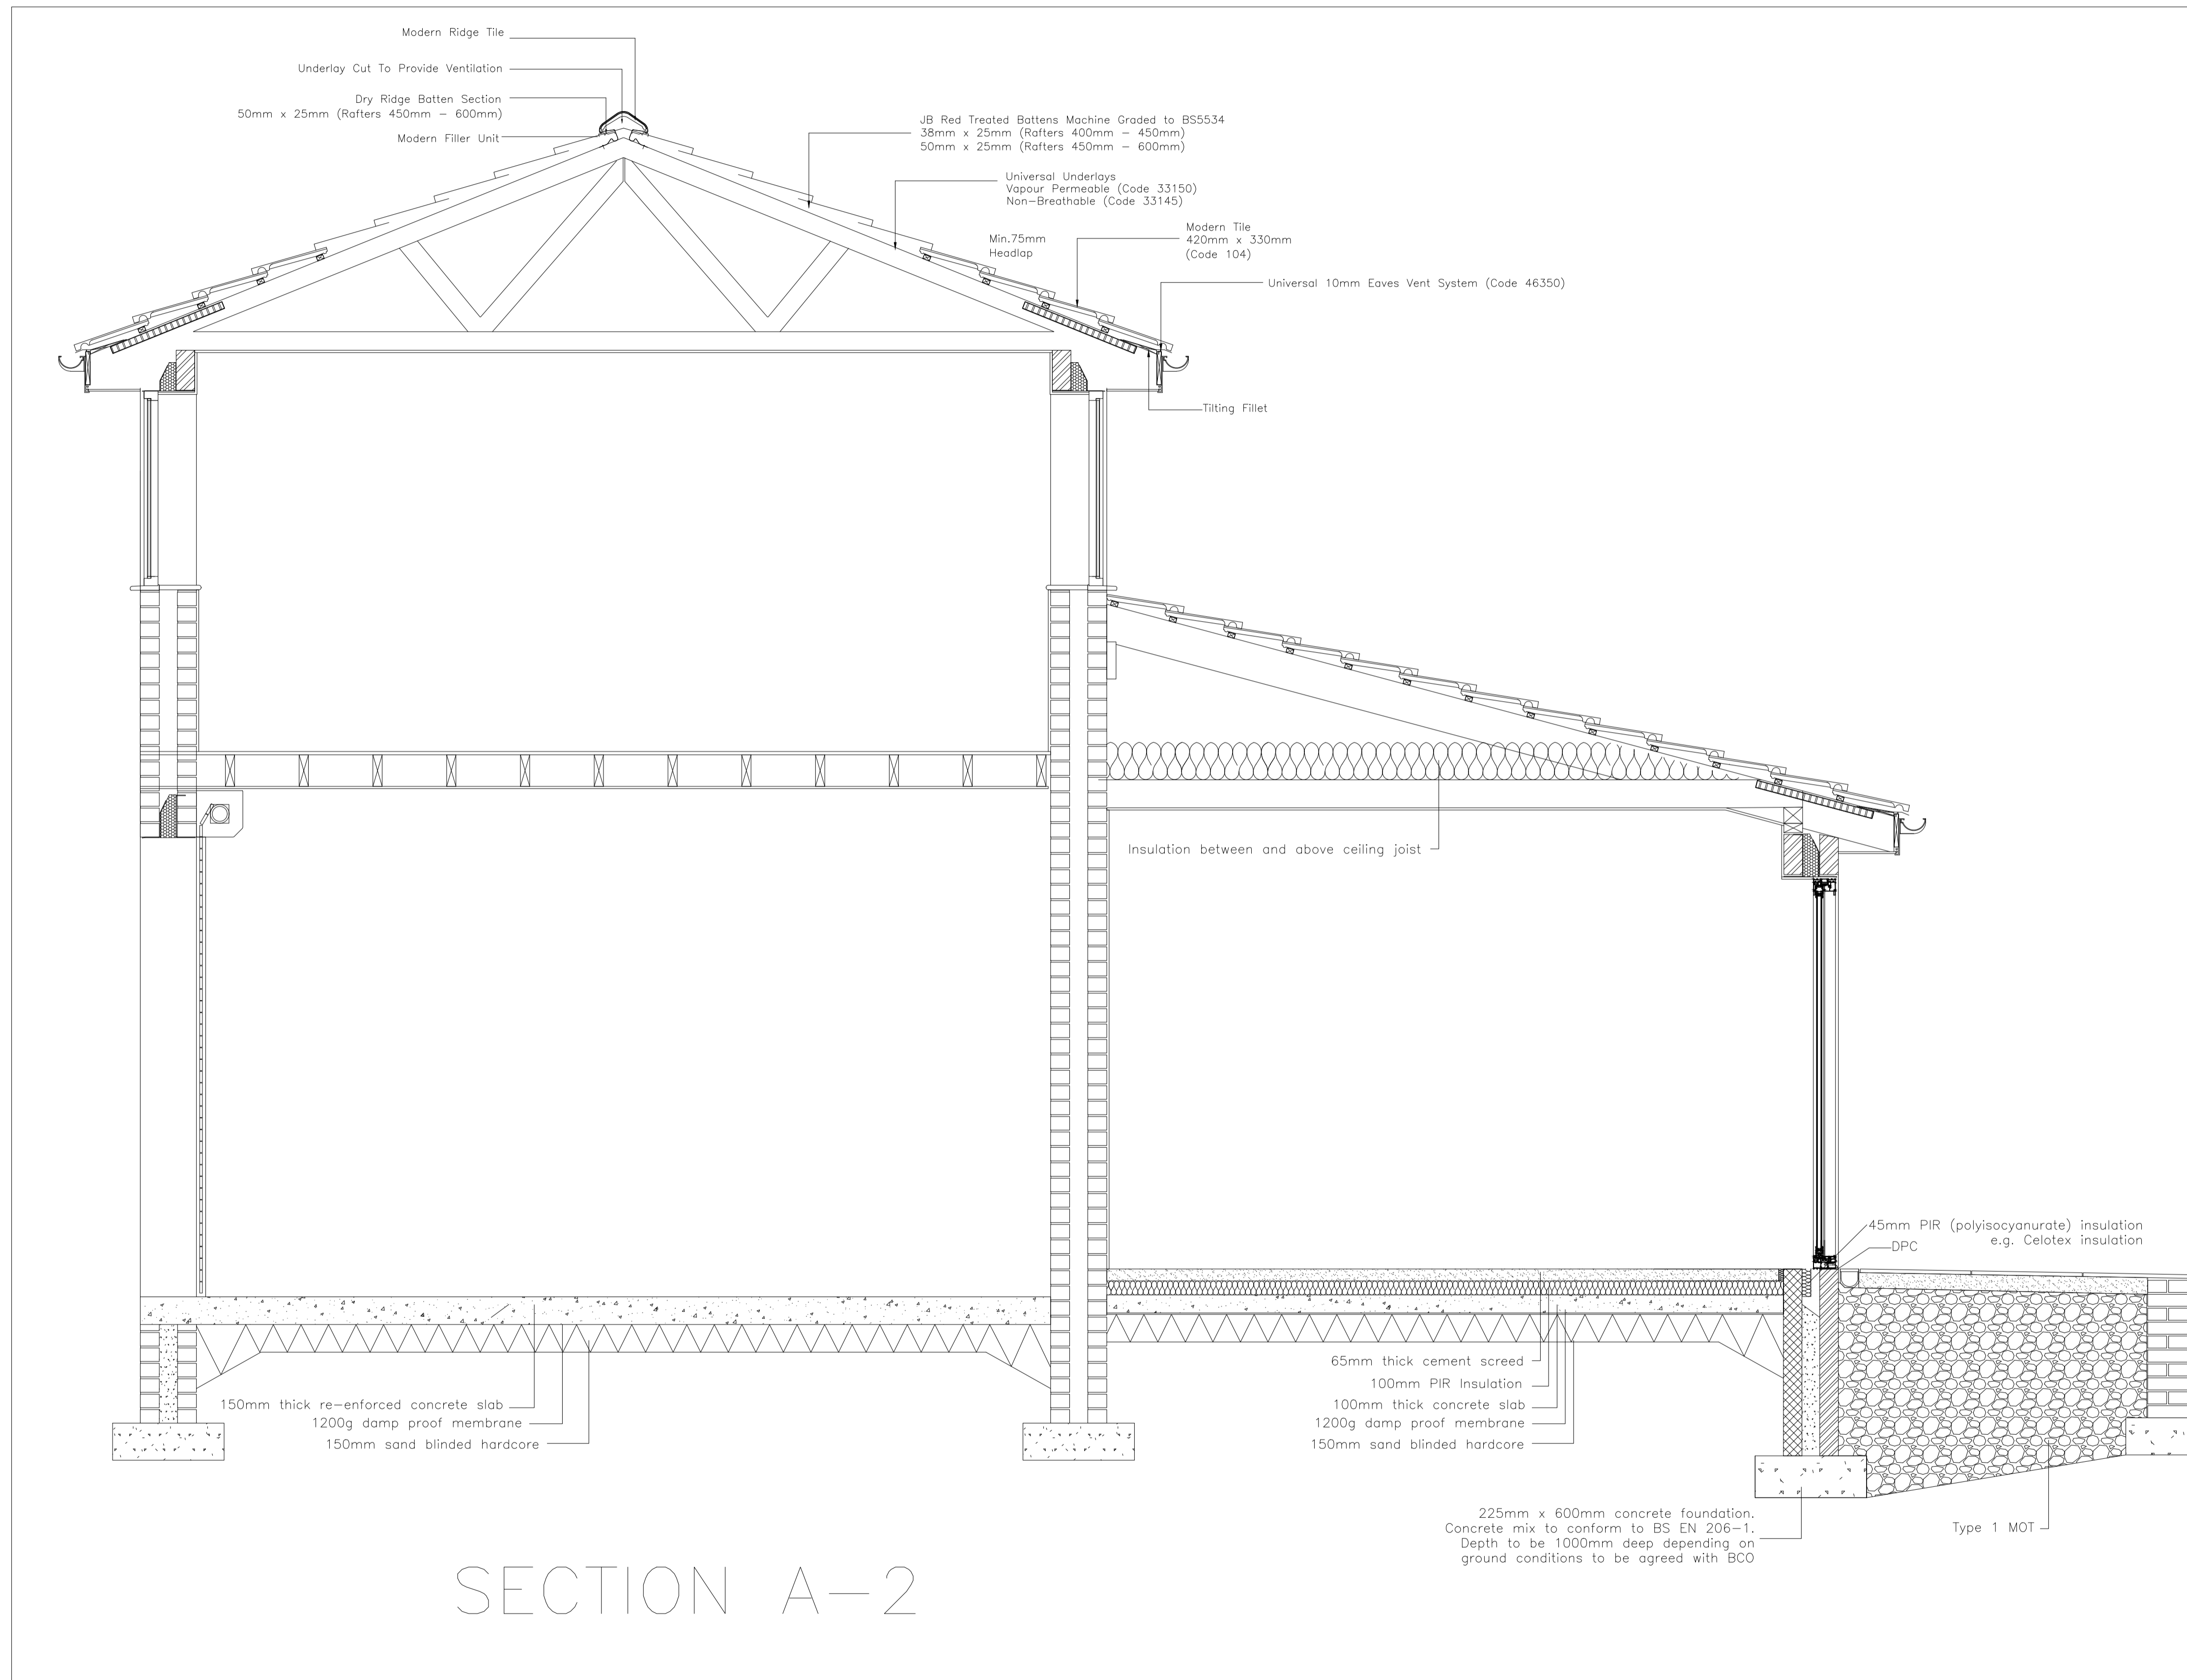

REV:	DESCRIPTION:	BY:	DATE:

M J Dewitt BSc (Hons)
240 Preston Rd
Grimsargh
Preston
PR2 5JS
Tel: 07741 556958

CLIENT:
Mr Joshua Green

ADDRESS:
N/A

SITE: 10 Briery Avenue, Harwood, Bolton
Greater Manchester, BL2 4AJ

TITLE: SECTION A-2

SCALE AT A1: 1:20@A1	DATE: 5/01/2024	DRAWN: MJD	CHECKED: MJD
PROJECT NO: 01-2024	DRAWING NO: JG-005-2024	REVISION:	