
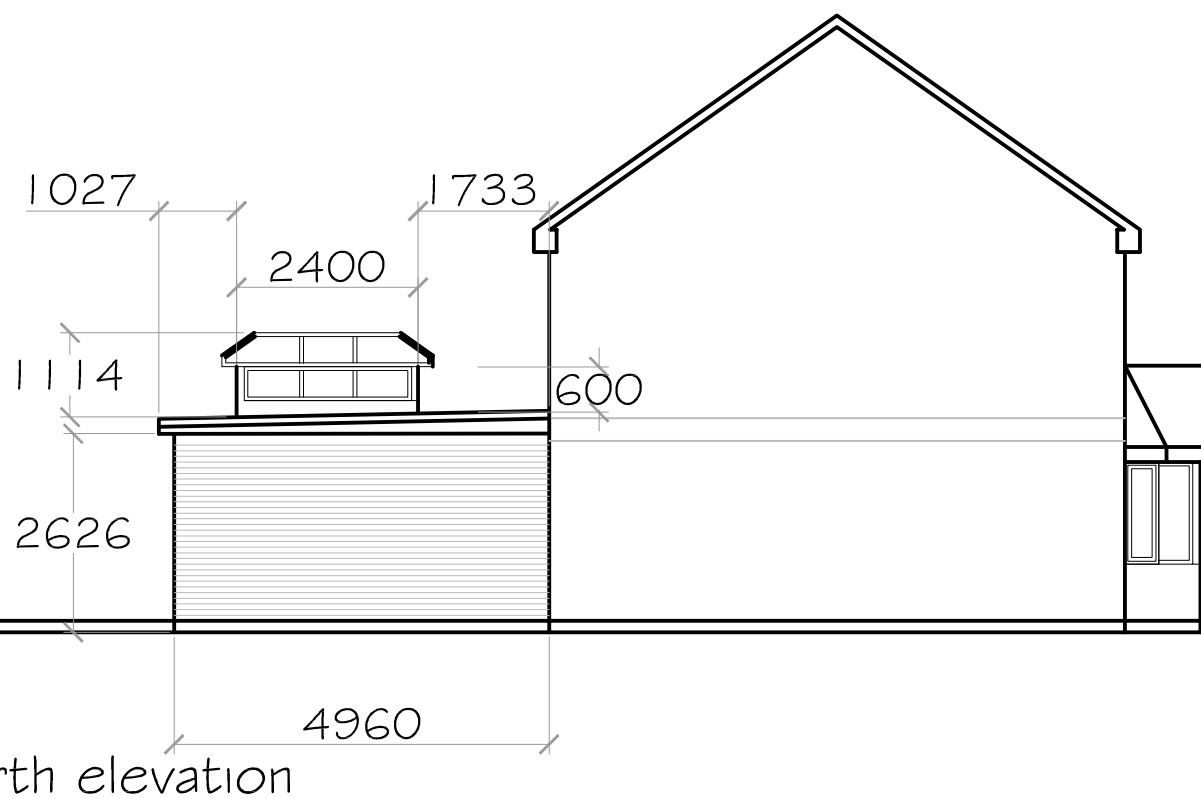
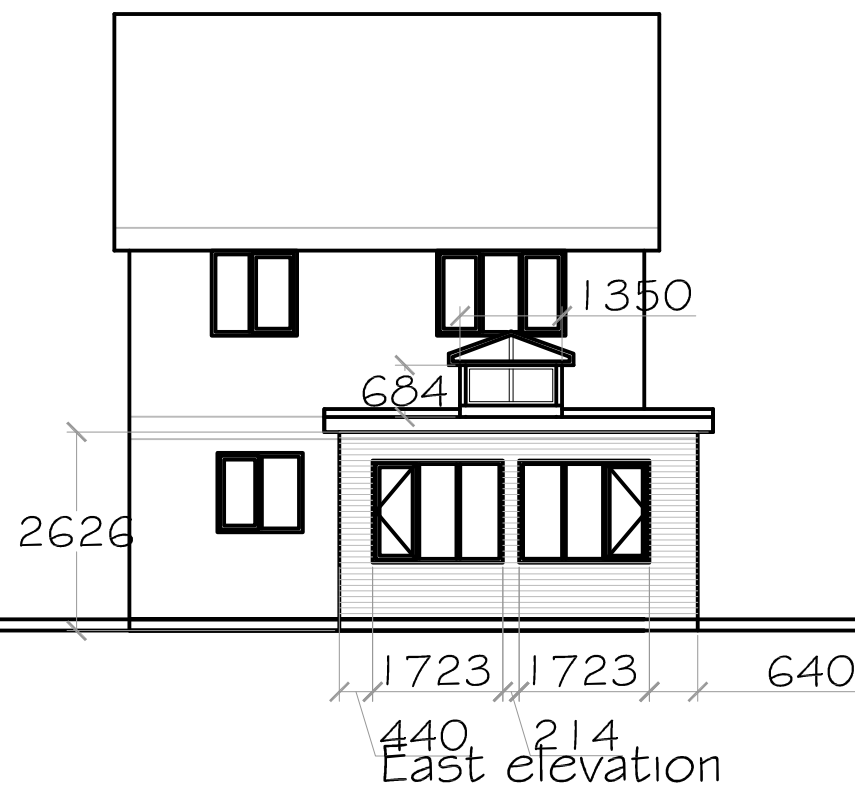


Drawings to be read in conjunction with all other drawings of this series. DO NOT scale for construction purposes

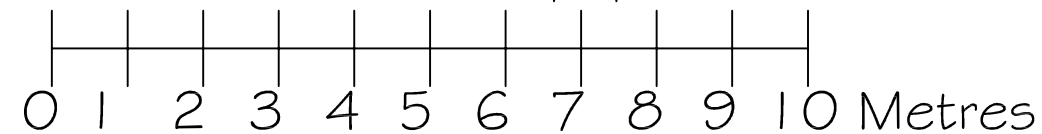

Darren_Emsley.dwg
14.10.2003

| | | | | | | | | | | |
|-------------------------|-----------------------------|----------------|----------------------|--|--|--------------------------------|---|------------------|-------------------|---------------|
| Client Darren Emsley | Property 73 Centunan Way | Town Brough | Postcode HU15 1DF | | | Drawing Proposed elevations | © | Date 22.01.24 | Scale 1:100@A3 | Sheet DE06 |
|-------------------------|-----------------------------|----------------|----------------------|--|--|--------------------------------|---|------------------|-------------------|---------------|

Neil Walker BSc(Hons) Architectural services