





FRONT ELEVATION




REAR ELEVATION

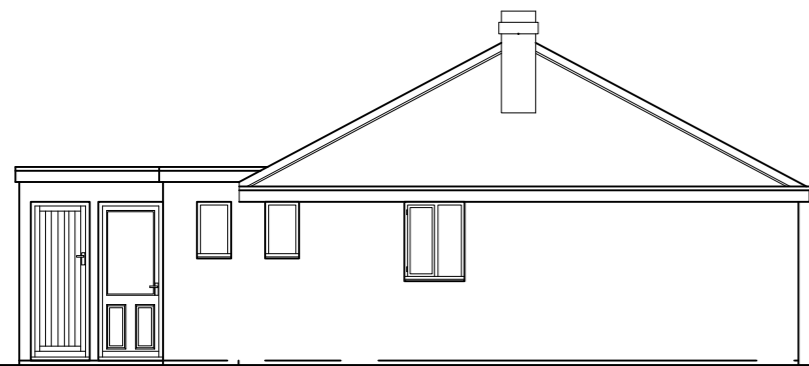


SIDE ELEVATION

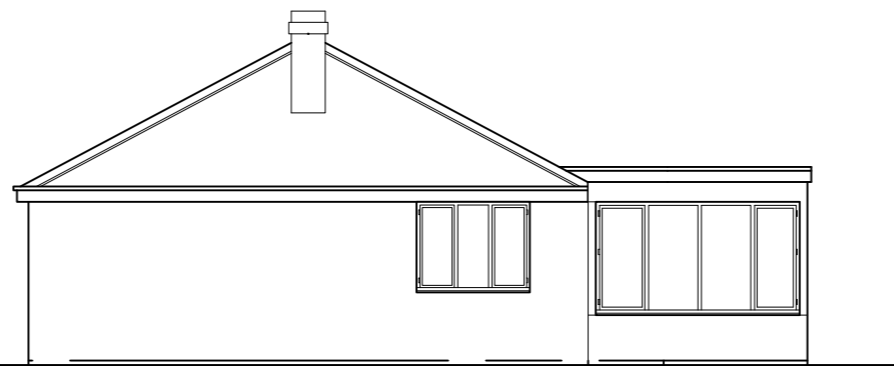


SIDE ELEVATION

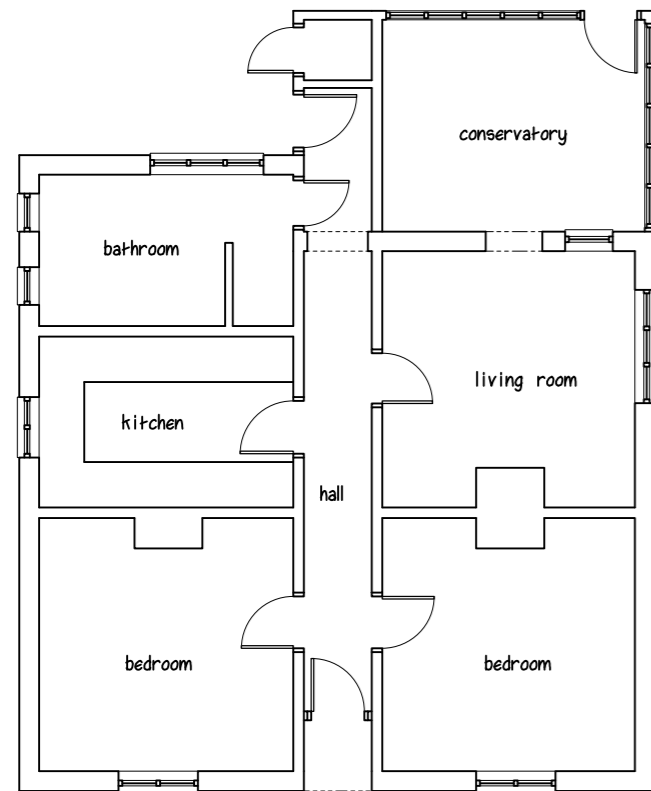

GROUND FLOOR PLAN

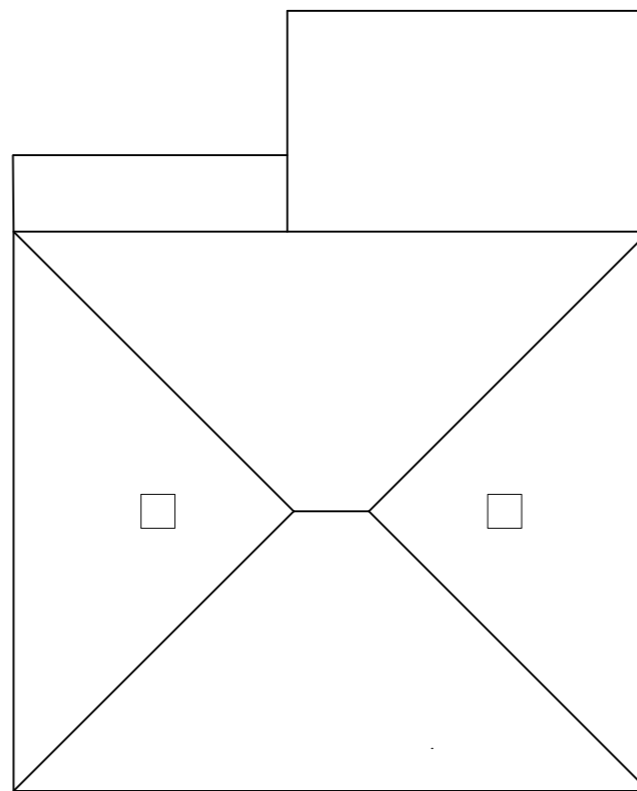

ROOF PLAN

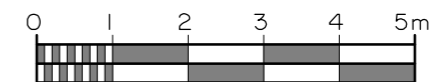

NOTES:
All dimensions must be checked on site and not scaled from this drawing.

| | | |
|---|------|-----------|
| | | |
| A | - | - |
| | Date | Revisions |

©copyright

Client

MR & MRS P. MASKELL

Job Title

12 INKERMAN ROAD
ETON WICK
BERKS
SL4 6LE

Drawing Title

EXISTING FLOOR PLANS
AND ELEVATIONS

Scale

1:100 @ A3

Date

-

Drawn by

-

Dwg No.

0404/23/01

Rev.

-