



NOTES:
All dimensions must be checked on site and not scaled from this drawing.

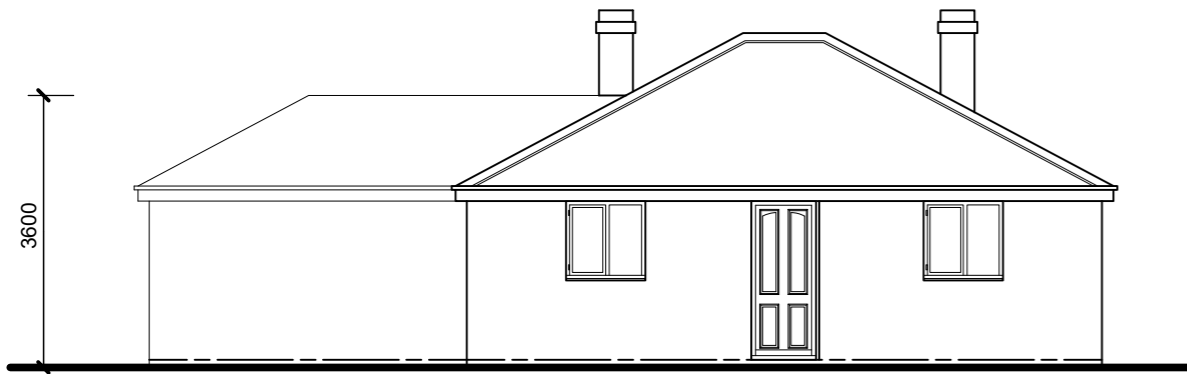


allowable side extension
half width of original
dwelling

FRONT ELEVATION

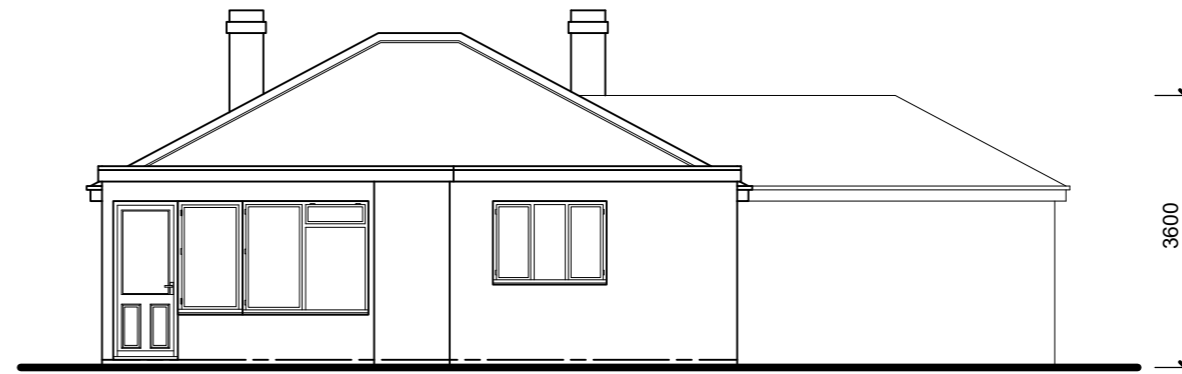


REAR ELEVATION

allowable side extension
half width of original
dwelling

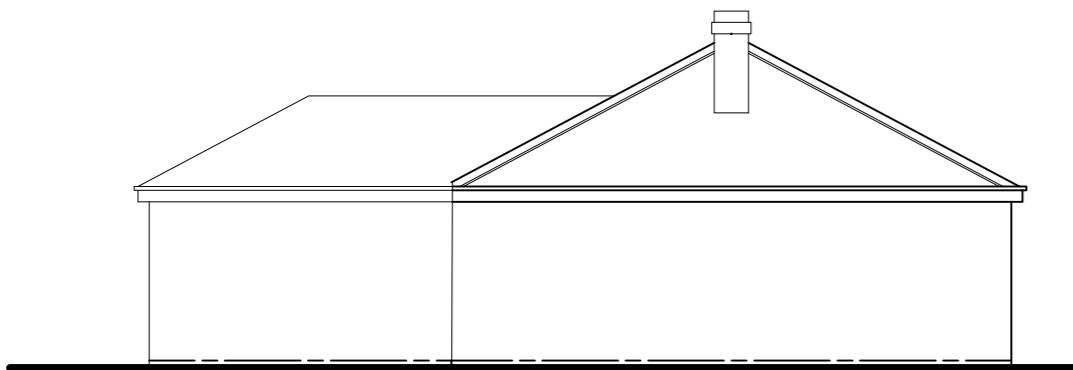


allowable rear extension full width 4m deep
SIDE ELEVATION

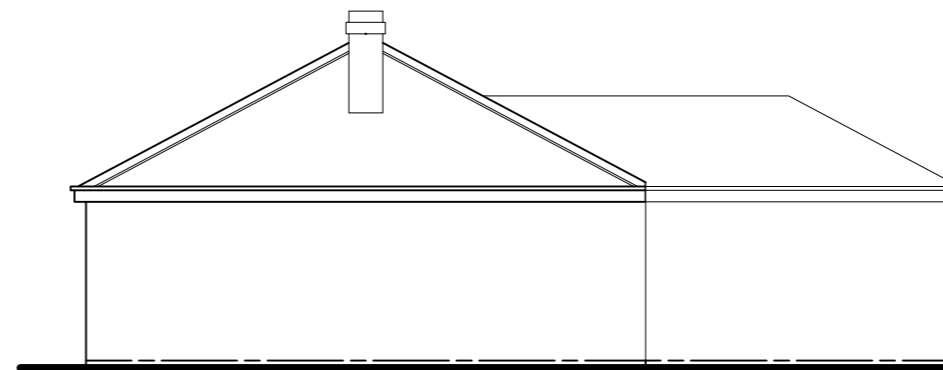

SIDE ELEVATION

allowable rear extension full width 4m deep

allowable rear extension full width 4m deep

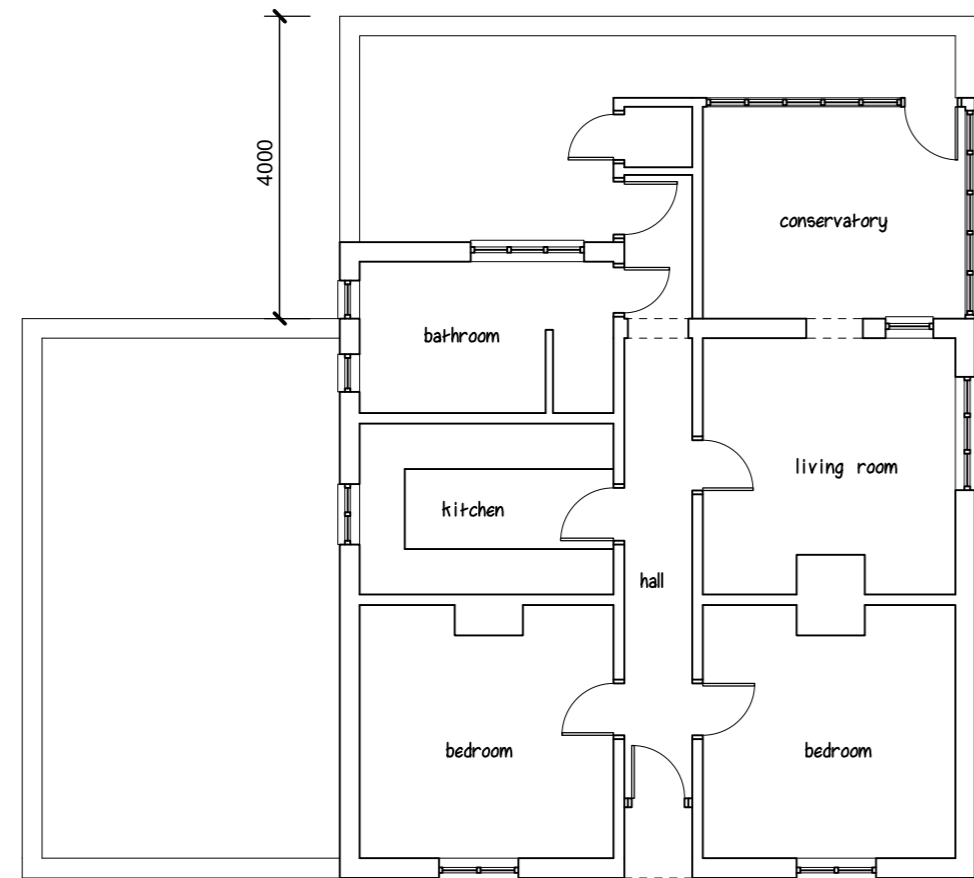


4200

8401

allowable side extension
half width of original
dwelling

GROUND FLOOR PLAN

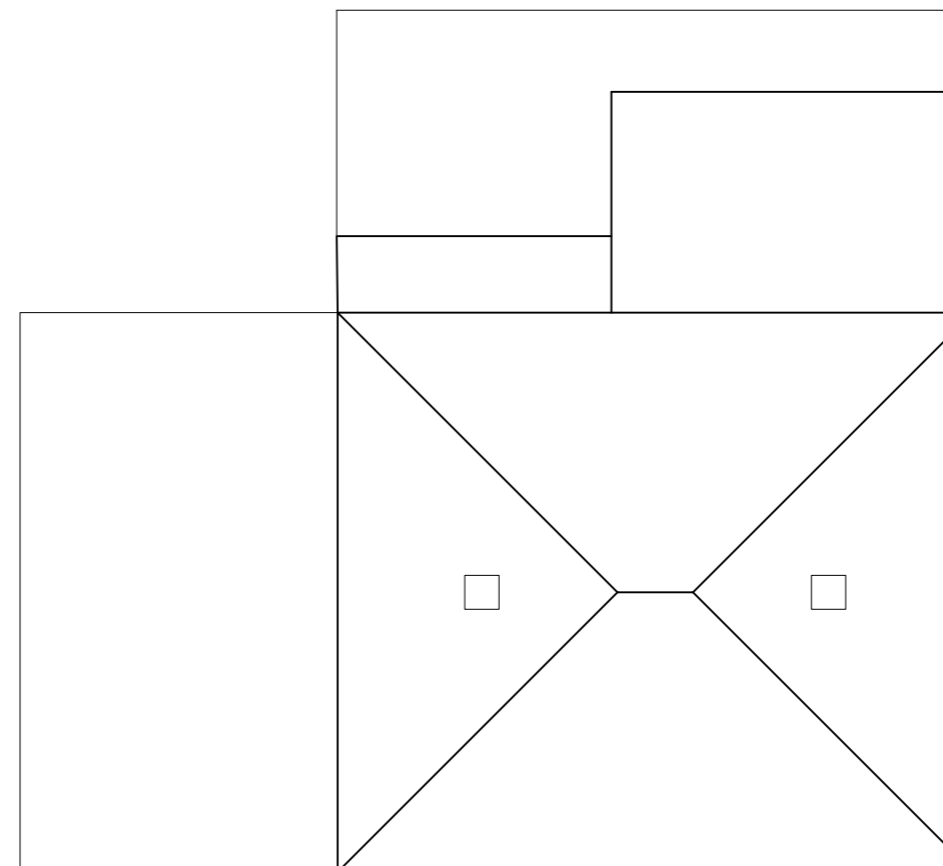

ROOF PLAN

A	Date	Revisions

©copyright

Client

MR & MRS P. MASKELL

Job Title

**12 INKERMAN ROAD
ETON WICK
BERKS
SL4 6LE**

Drawing Title

**ALLOWABLE CLOPED
EXTENSIONS**

Scale

1:100 @ A3

Date

Drawn by

Drg No.

0404/23/05

Rev.