

Second Floor Plan
5375

First Floor Plan
2720

Ground Floor Plan
0

Datum Line
-2000




1 Section A-A
1 : 100

Second Floor Plan
5375

First Floor Plan
2720

Ground Floor Plan
0

Datum Line
-2000

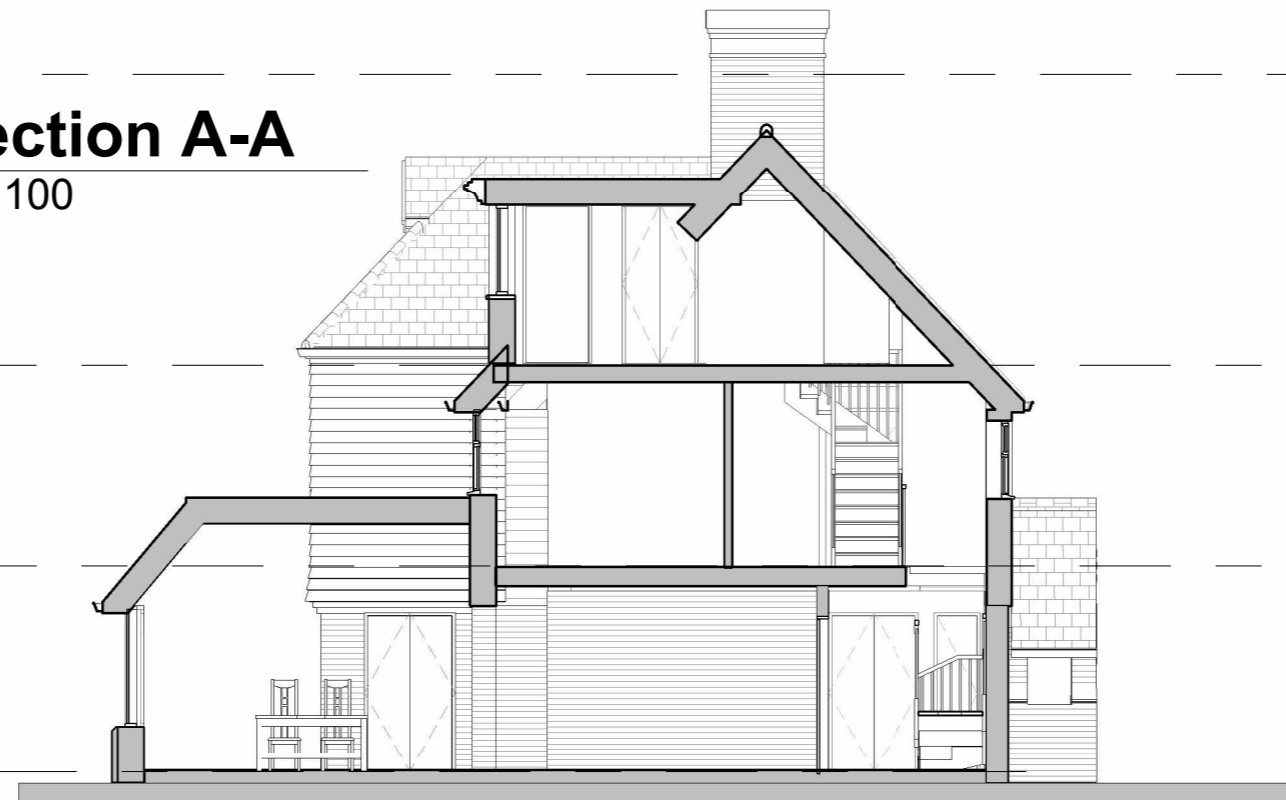

2 Section B-B
1 : 100

REV:	DATE:	REVISIONS:

REV:	DATE:	REVISIONS:

PROJECT	Moonraker, Vicarage Road, Send		
SCALE	1 : 100	(A3 ORIGINAL)	DRAWING Proposed Sections
DRAWN	NL	22078	P214
DATE	Oct 22		



architecture planning masterplanning
Broadmeade House, Farnham Business Park,
Weydon Lane, Farnham, Surrey, GU9 8QT.
info@osparchitecture.com www.osparchitecture.com
Tel: 01252 267878
O'Keefe Scanlon Limited. Company Registration No. 2878093