


- NOTES
1. ALL DIMENSIONS TO BE CHECKED ON-SITE.
  2. ANY DISCREPANCIES TO BE BROUGHT TO THE ATTENTION OF THE ARCHITECT.

Notes Generally for South West Cottage

- Existing External walls
- Cavity blockwork wall with modern cement render.
- Existing Roof
- Thatch with hatched dormers.
- Windows and Doors
- Existing late C20th windows and doors.
- Rainwater goods
- N/A

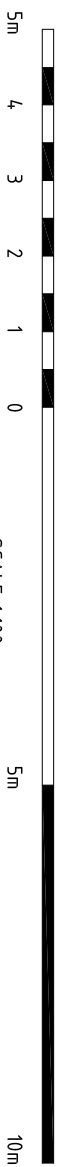

REV	BRIEF DETAILS	DATE	
A	Building names added	20/02/24	

GROUND FLOOR PLAN AS EXISTING (HOUSE)	
for	OLD HOUSE PRODUCTIONS BRIDGE GREEN DUDDENHOE END SAFFRON WALDEN CB11 4XA
© The copyright of this drawing belongs to Kay Pilsbury Thomas	

NO.	2302 / SD / 103	REV	A	CHECKED	ST
SCALE	1 : 100 @ A3	DATE	MAR '23	DRAWN	JO

<b>KAY PILSBURY THOMAS ARCHITECTS</b>	TEL: 01799 599208	FAX: 01799 599965
www.kpt.co.uk	info@kpt.co.uk	
HONEYLANDS, RADWINNER, SAFFRON WALDEN, ESSEX, CB10 2TJ		