


Beggars Roost

Proposed Elevations Sheet 4



07. Elevation Side
(North East Facing)

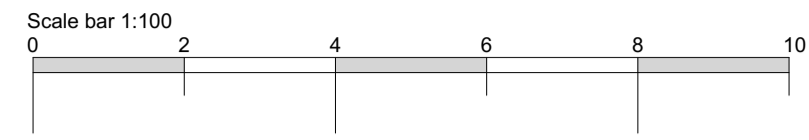

08. Section / Elevation Side
(North East Facing - Section through entrance hall)

1. This drawing and content is copyright © of coombes : everitt architects limited and should not be copied without their prior written consent.
2. For construction purposes only, do not scale drawing. All dimensions to be checked on site prior to construction and any discrepancies reported to contract administrator.
3. Do not use this drawing for setting out unless drawing specifically indicates setting out points.
4. Engineering information is indicative only and should be taken from structural engineers design.

Materials Legend

- | | | |
|----|------------------|---|
| 01 | Wall- | Zinc cladding |
| 02 | Wall- | Vertical composite timber cladding |
| 03 | Feature- | Louver screening |
| 04 | Wall- | Off white render |
| 05 | Wall- | Cotswold stone walling |
| 06 | Windows / Doors- | Glazed Slim line
PPC aluminium frame |
| 07 | Feature- | PPC aluminium spaqndrel panels |
| 08 | Flashing- | PPC aluminium capping/fascia |
| 09 | Roof- | Rubber EDPM / membrane roof |
| 10 | Balustrades- | Frameless glass |

Rev	Initial	Description / Amendment	Date

Drawing title:	Proposed Elevations Sheet 4
Project:	Proposed Replacement Dwelling Beggars Roost, Battledown, Cheltenham,
Scale:	1:100 @ A1
Date:	24/01/2024
Client:	Mr M. Deacon
Drawn by:	RCM
Drawing No:	23.20.024.PL008.A

coombes : everitt architects limited
 105-107
 Bath Road
 Cheltenham
 Gloucestershire
 GL53 7LE
 t: 01242 807727
 e: info@ce-architects.co.uk
 www.ce-architects.co.uk

