


DRL No. ST023-0133-001-DWG-PIP-Y01-002

NOTES
 1. ALL DIMENSIONS IN MILLIMETRES AND ALL LEVELS IN METRES UNLESS SHOWN OTHERWISE.

REFERENCES
 331003042-STN-XX-XX-DR-T-0215 SITE LOCATION PLAN
 331003042-STN-XX-XX-DR-T-0217 PROPOSED SITE LAYOUT
 331003042-STN-XX-XX-DR-T-0218 VEHICLE TRACK ANALYSIS
 331003042-STN-XX-XX-DR-T-0219 VISIBILITY SPLAY ANALYSIS

- LEGEND**
- EXISTING POST & RAIL FENCE
 - EXISTING HEDGE
 - EXISTING LAMP POST
 - EXISTING STUB POST
 - EXISTING TELEPHONE POST
 - GATE
- B Bollard
 - BH Borehole
 - BM Bench Mark
 - BS Bus Stop
 - BT Telecom cover
 - CT Cable TV cover
 - EP Electric pole
 - ER Earthing rod
 - FH Fire Hydrant
 - FS Flagstaff
 - G Gas Cover
 - ⊙ Survey station
 - GU Gully
 - IC Inspect. cover
 - KO Kerb Outlet
 - LP Lamp Post
 - MH Manhole
 - MK Marker
 - OF Outfall
 - P Post
 - RE Rodding Eye
 - RS Road Sign
 - TP Telecom pole
 - W Water cover

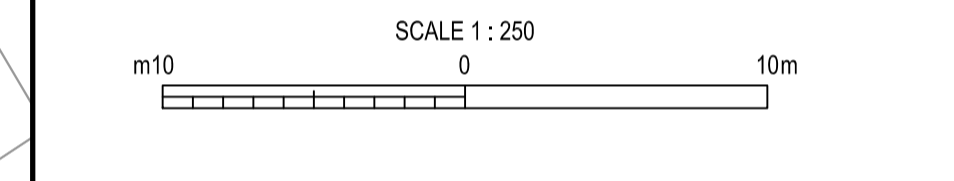

CURRENT VERSION INFORMATION

P01	S2	FOR INFORMATION	DgH	RW	AC	07/02/2024
-----	----	-----------------	-----	----	----	------------

NORTHUMBRIAN WATER GROUP
 WINEP TEES TRANSFERS - KIRKLEVINGTON

TEMPORARY ACCESS AT GREEN LANE
 PLANNING APPLICATION
 EXISTING SITE PLAN

THIS DRAWING IS ISSUED BY STANTEC UK SUBJECT TO THE CONDITIONS THAT IT IS NOT COPIED EITHER IN WHOLE OR IN PART OR DISCLOSED TO THIRD PARTIES UNLESS PRIOR WRITTEN AUTHORISATION IS GIVEN BY STANTEC UK. PREVIOUS VERSIONS OF THIS DRAWING SHOULD BE STAMPED SUPERSEDED OR DESTROYED. DO NOT SCALE THIS DRAWING - IF IN DOUBT ASK



CLIENT CONTRACT NO.	SCALE	MASTER SIZE	STATUS
ST023/0133	1 : 250	A1	S2

DRAWING NO.	REVISION
331003042-STN-XX-XX-DR-T-0216	P01

The material contained on this plot has been reproduced from an Ordnance Survey map with permission of the controller of H.M.S.O. Crown Copyright Reserved. Licence No.100022480