


EXISTING SECTION AA



PROPOSED SECTION AAA

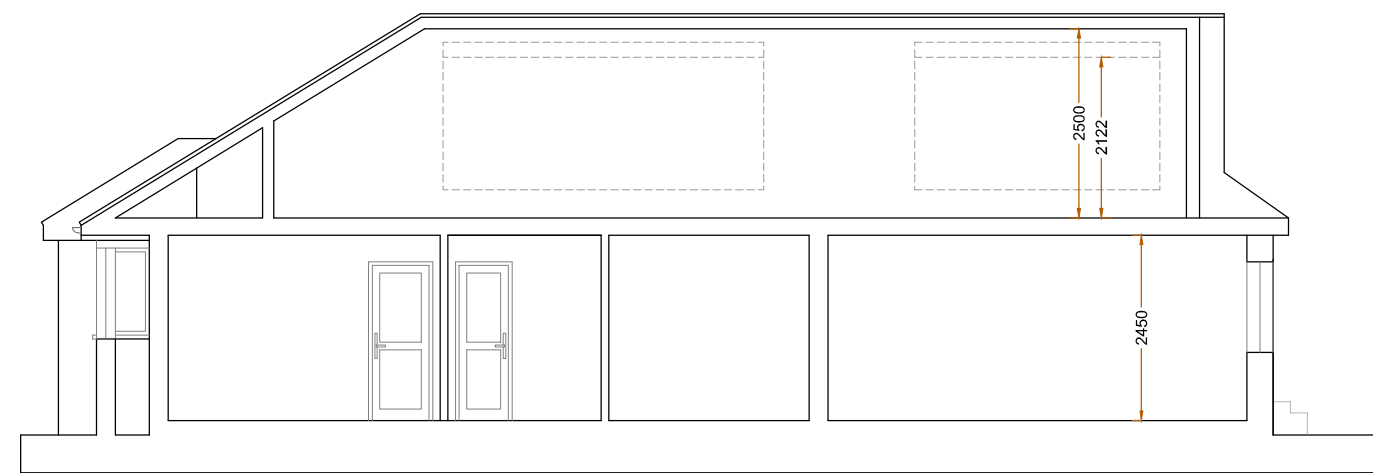

Scale bar 1:100 @ A3

Revision notes:		
Rev:	Date:	Notes:

CLIENT
DRAWING NO: 2023167.PD205

SITE 67 Greenfield Avenue, WATFORD, WD19 5DJ
DRAWING TITLE Existing & Proposed Section

Date: 12.02.2024
Scale @ A3: 1:100
Revision: P02



**Planning Application
Party Wall Survey**

**info@sheladiya.com
020 3129 9374**

www.krndesignstudio.com
www.sheladiya.com

