


LOCATION MAP

CLIENT	SITE 67 Greenfield Avenue, WATFORD, WD19 5DJ	Date: 05.07.2023	
DRAWING NO: 2023167.PA109	DRAWING TITLE OS MAP, LOCATION MAP	Scale @ A3: AS SHOWN	
		Revision: P01	

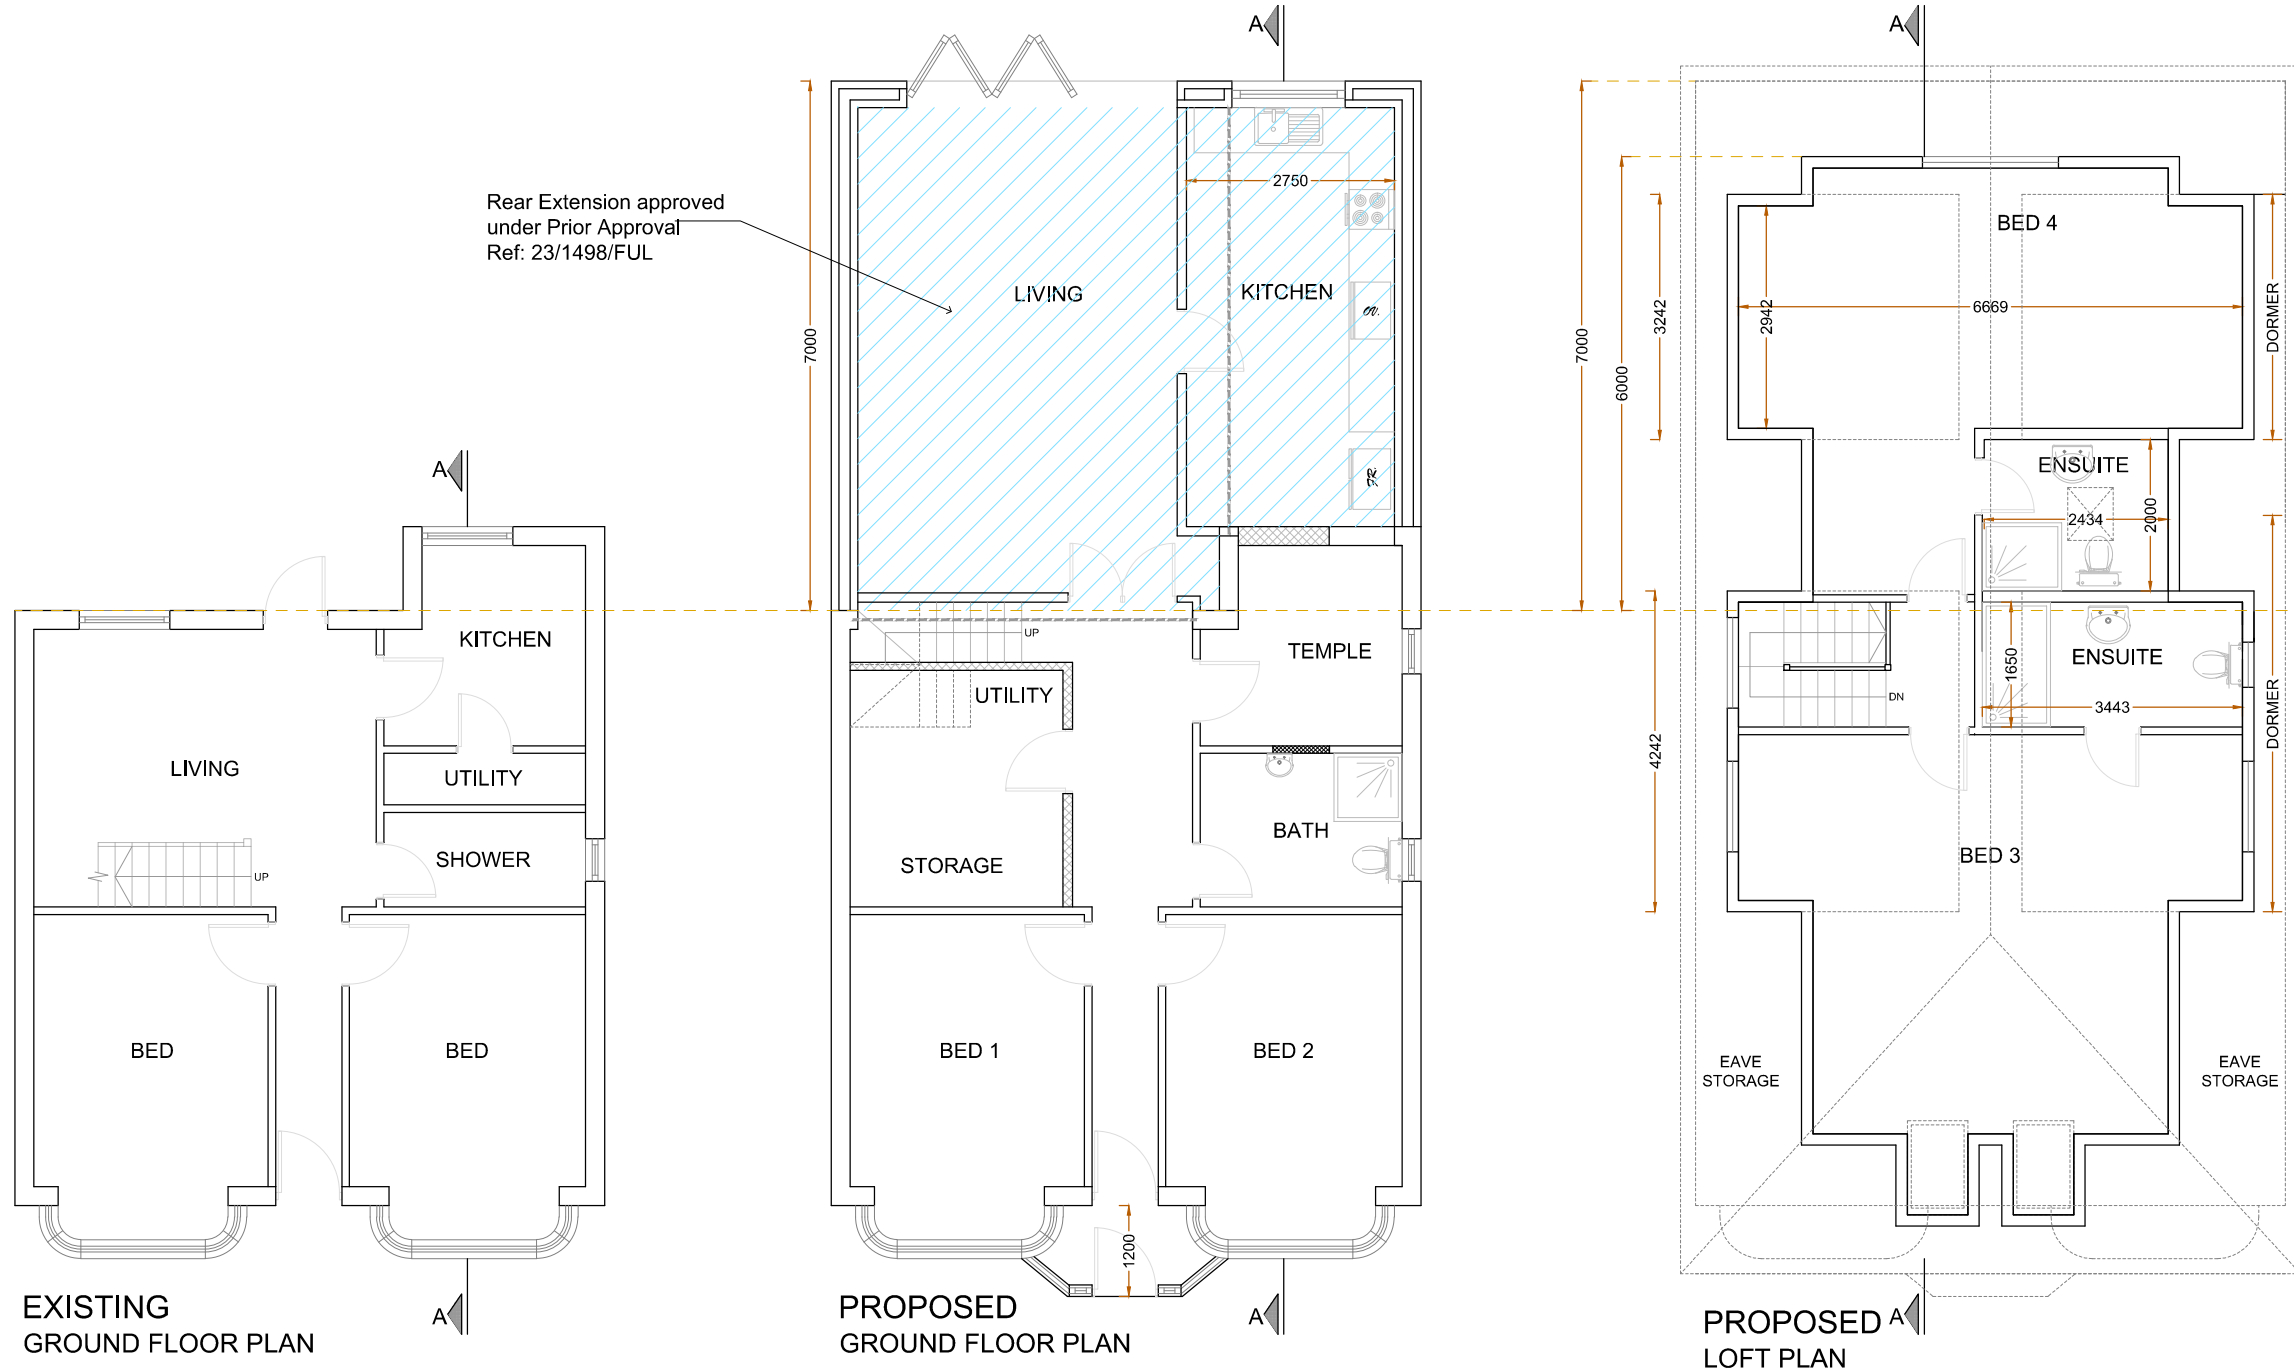

Scale bar 1:100 @ A3

Revision notes:		
Rev:	Date:	Notes:

CLIENT
DRAWING NO: 2023167.PD201

SITE 67 Greenfield Avenue, WATFORD, WD19 5DJ
DRAWING TITLE Existing & Proposed Floor Plans

Date: 12.02.2024
Scale @ A3: 1:100
Revision: P02



**Planning Application
Party Wall Survey**


info@sheladiya.com
020 3129 9374

www.krndesignstudio.com
www.sheladiya.com







EXISTING
FRONT ELEVATION

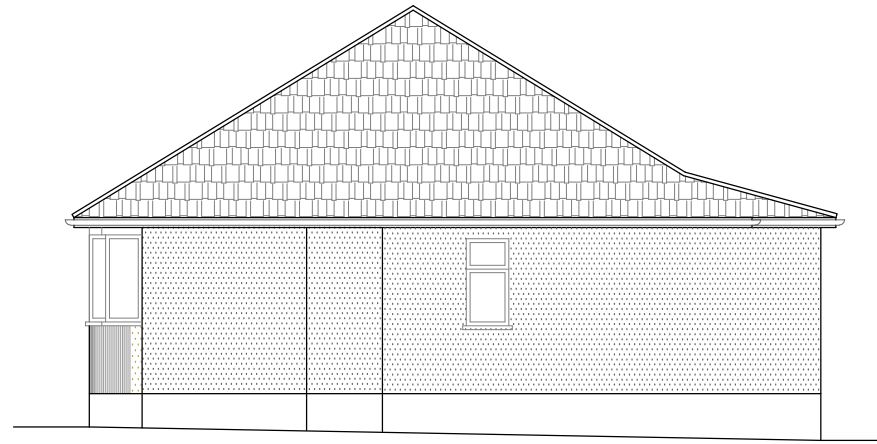


EXISTING
SIDE ELEVATION-1

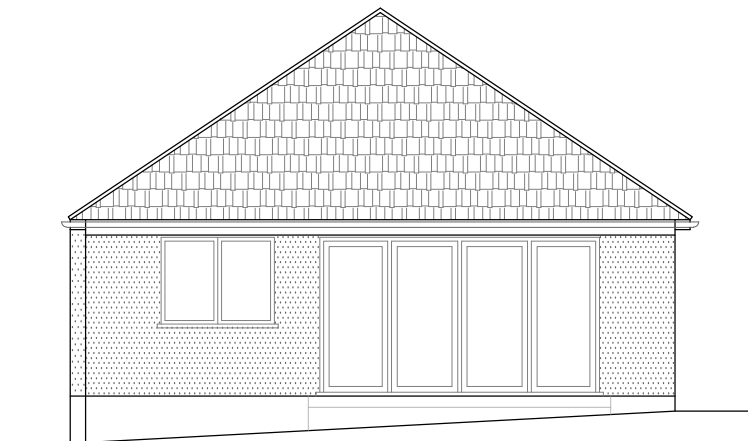

EXISTING
REAR ELEVATION

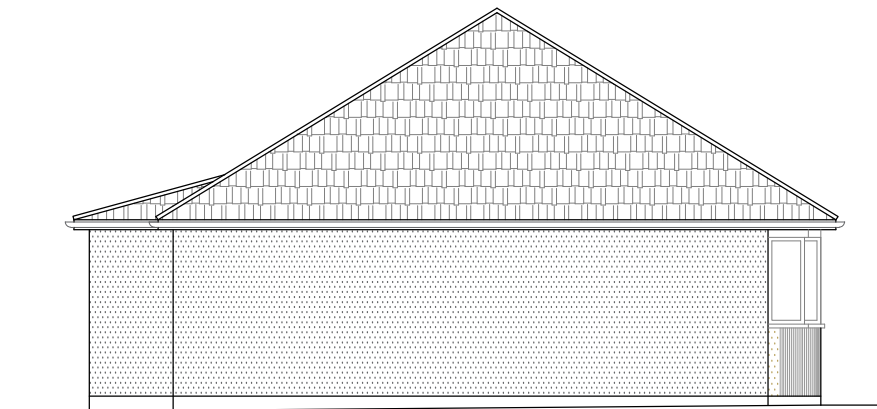

EXISTING
SIDE ELEVATION-2

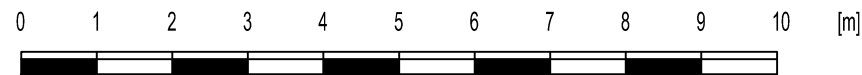

Scale bar 1:100 © A3

Revision notes:		
Rev:	Date:	Notes:

CLIENT
DRAWING NO: 2023167.PD102

SITE 67 Greenfield Avenue, WATFORD, WD19 5DJ
DRAWING TITLE Existing Elevations

Date: 05.07.2023
Scale @ A3: 1:100
Revision: P01



KRN
DESIGN STUDIO




**Planning Application
Party Wall Survey**

info@sheladiya.com
020 3129 9374

www.krndesignstudio.com
www.sheladiya.com



Sheladiya

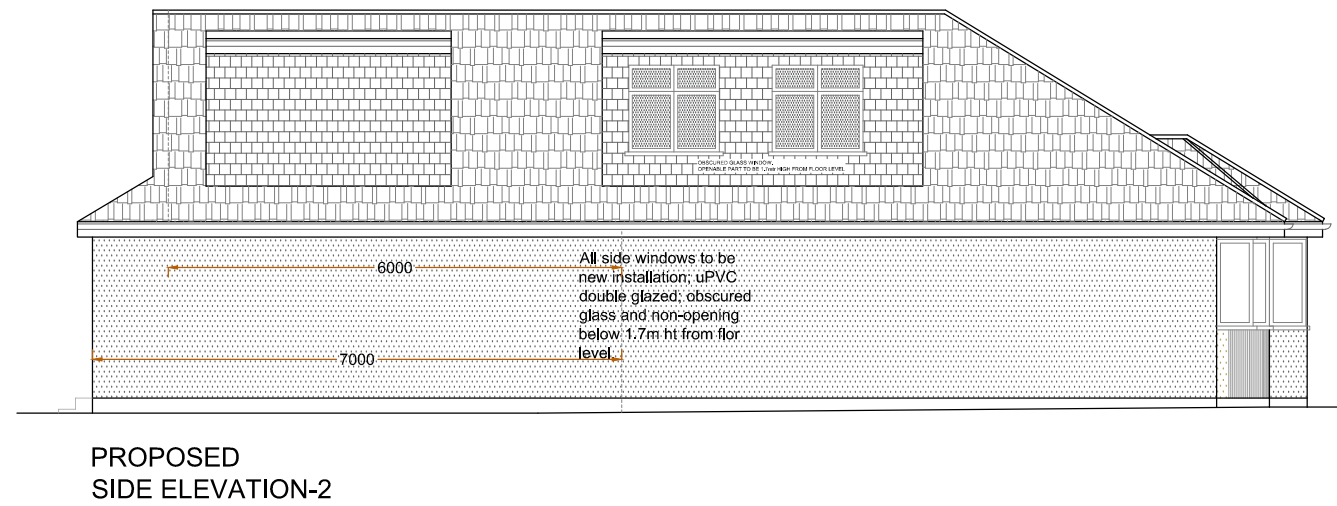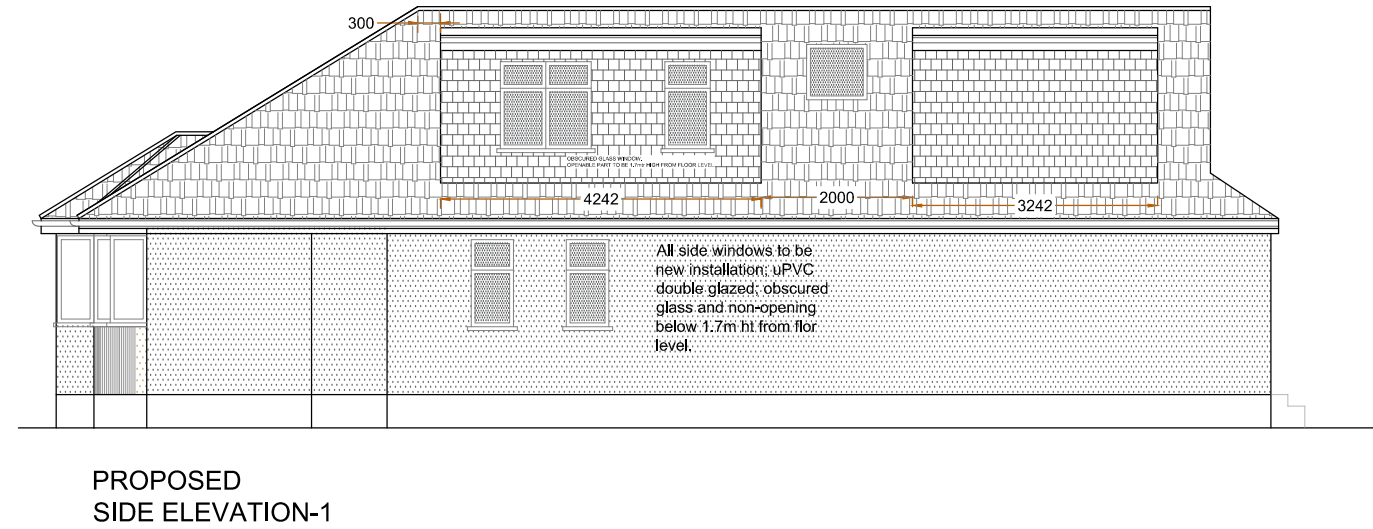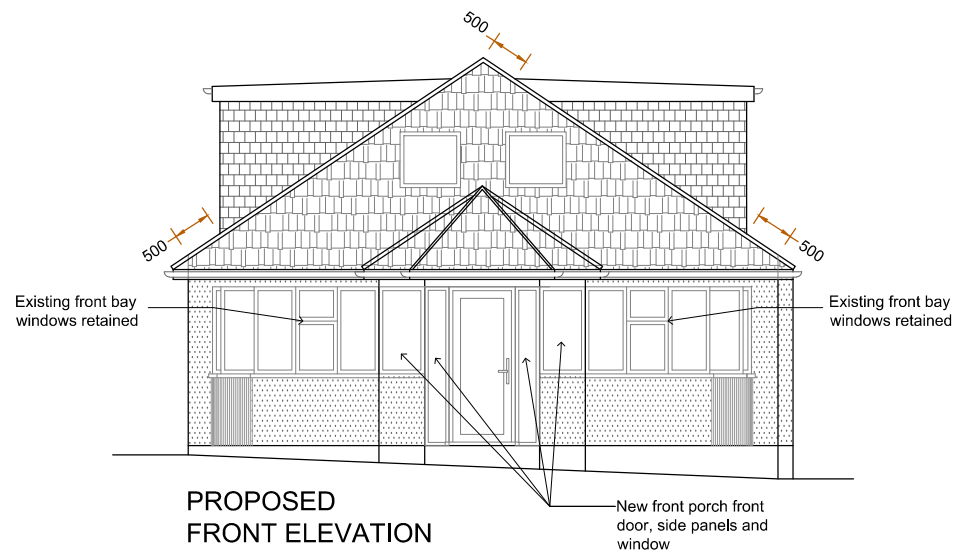

0 1 2 3 4 5 6 7 8 9 10 [m]

Scale bar 1:100 © A3

Revision notes:		
Rev:	Date:	Notes:

CLIENT
DRAWING NO: 2023167.PD203


SITE 67 Greenfield Avenue, WATFORD, WD19 5DJ
DRAWING TITLE Proposed Elevations

Date: 12.02.2024
Scale @ A3: 1:100
Revision: P02




Planning Application
Party Wall Survey
info@sheladiya.com
020 3129 9374
www.krndesignstudio.com
www.sheladiya.com




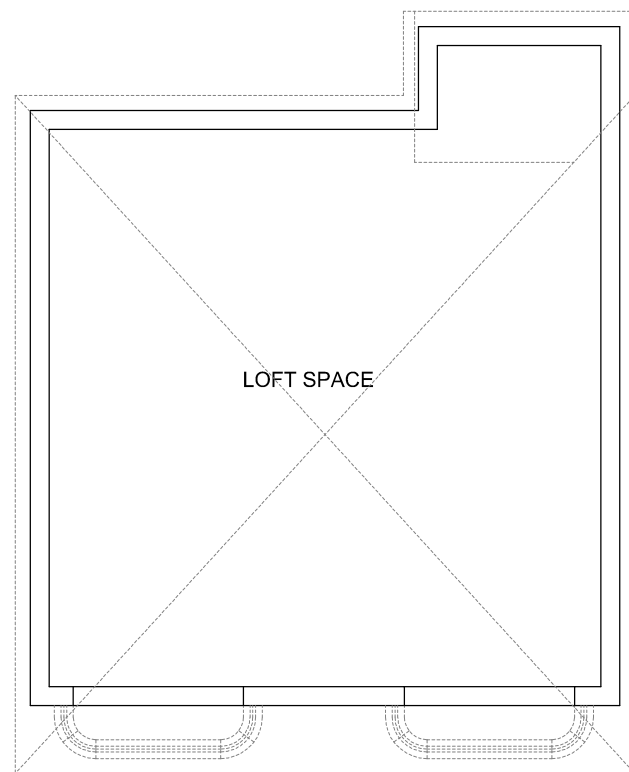

EXISTING
LOFT PLAN

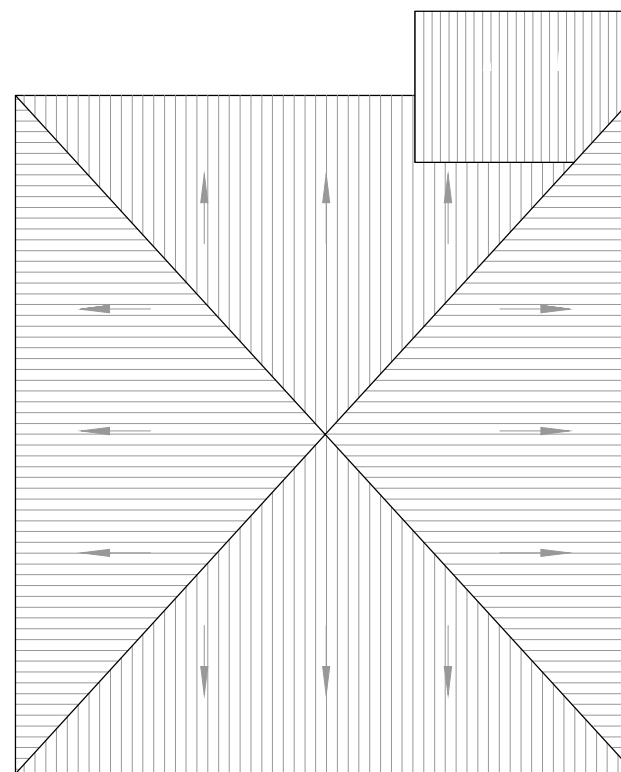

EXISTING
ROOF PLAN

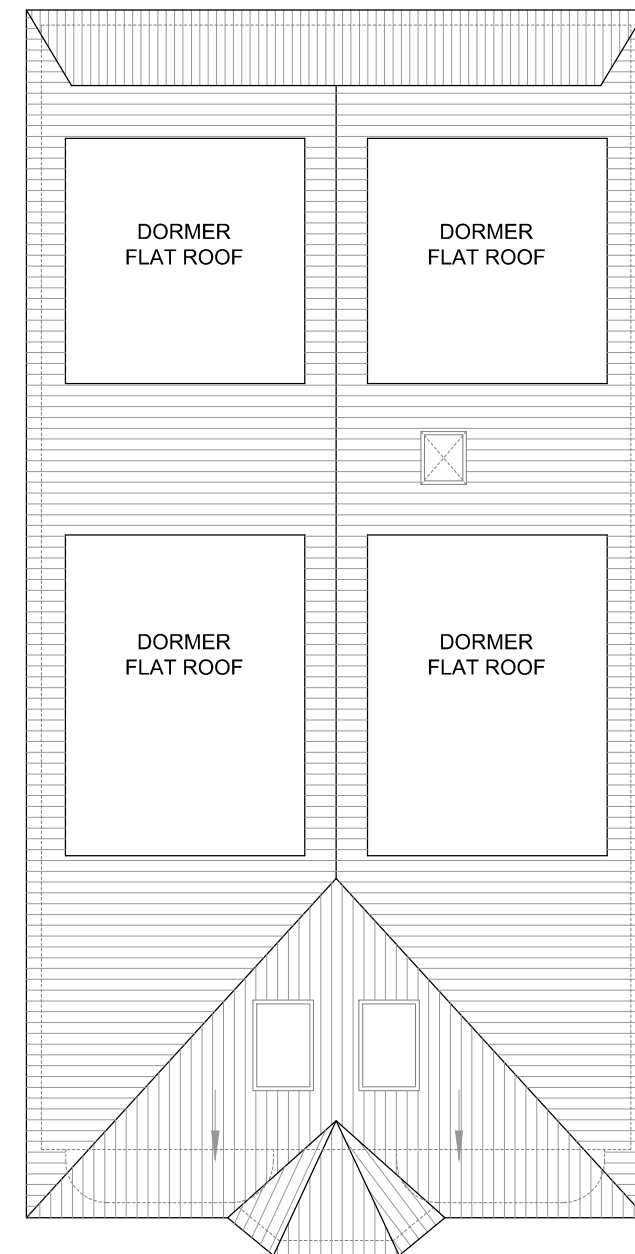

PROPOSED
ROOF PLAN

0 1 2 3 4 5 6 7 8 9 10 [m]



Scale bar 1:100 © A3

Revision notes:		
Rev:	Date:	Notes:

CLIENT
DRAWING NO: 2023167.PD204


SITE 67 Greenfield Avenue, WATFORD, WD19 5DJ
DRAWING TITLE Existing Loft, Roof & Proposed Roof Plan

Date: 12.02.2024
Scale @ A3: 1:100
Revision: P02




Planning Application
Party Wall Survey
info@sheladiya.com
020 3129 9374
www.krndesignstudio.com
www.sheladiya.com



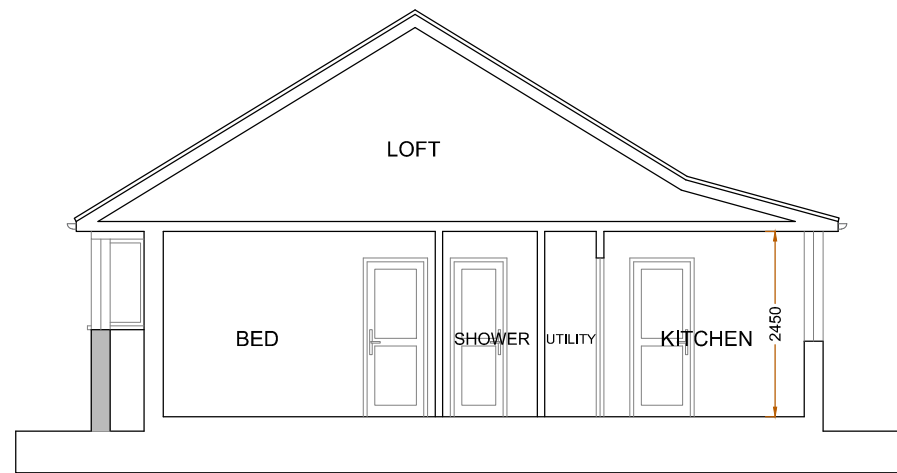

EXISTING SECTION AA

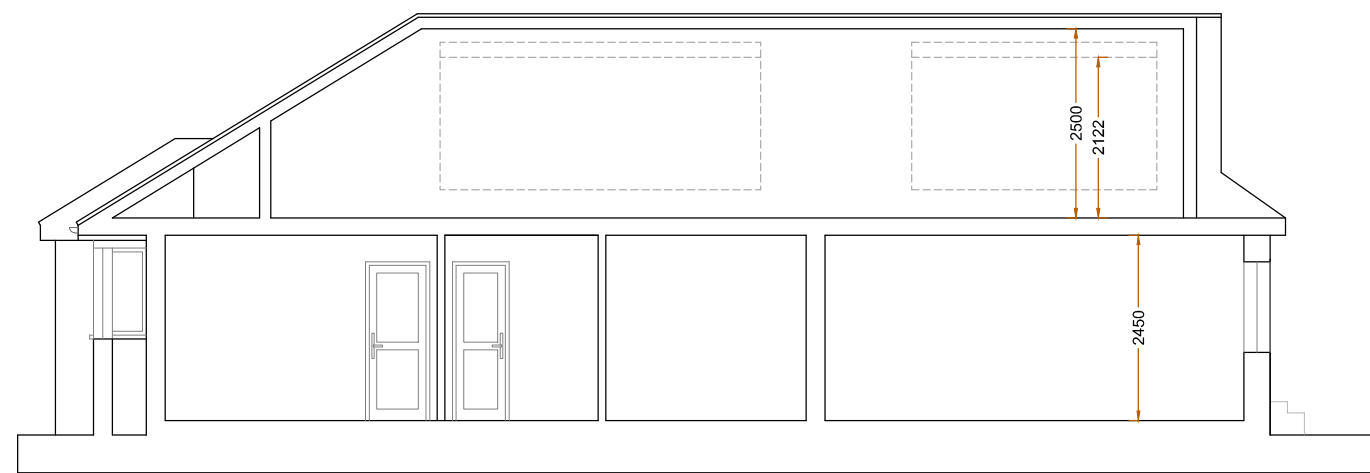

PROPOSED SECTION AAA



Scale bar 1:100 @ A3

Revision notes:		
Rev:	Date:	Notes:

CLIENT
DRAWING NO: 2023167.PD205

SITE 67 Greenfield Avenue, WATFORD, WD19 5DJ
DRAWING TITLE Existing & Proposed Section

Date: 12.02.2024
Scale @ A3: 1:100
Revision: P02



**Planning Application
Party Wall Survey**

**info@sheladiya.com
020 3129 9374**

www.krndesignstudio.com
www.sheladiya.com

