


# ELEVATIONS




**SIDE (R)**

**REAR**


**SIDE (L)**

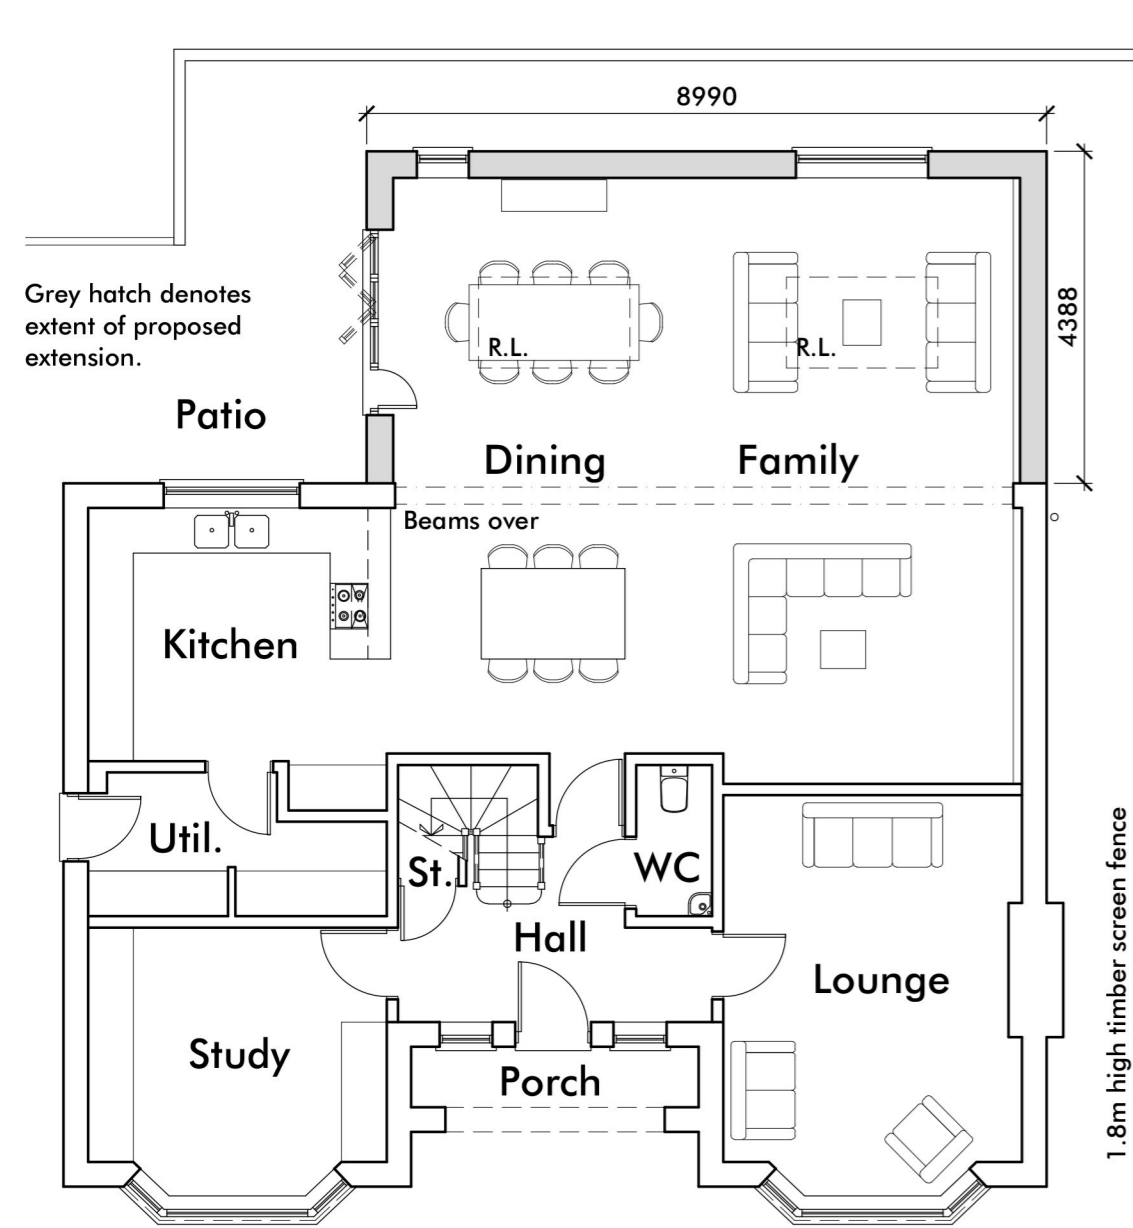

**GROUND FLOOR PLAN**

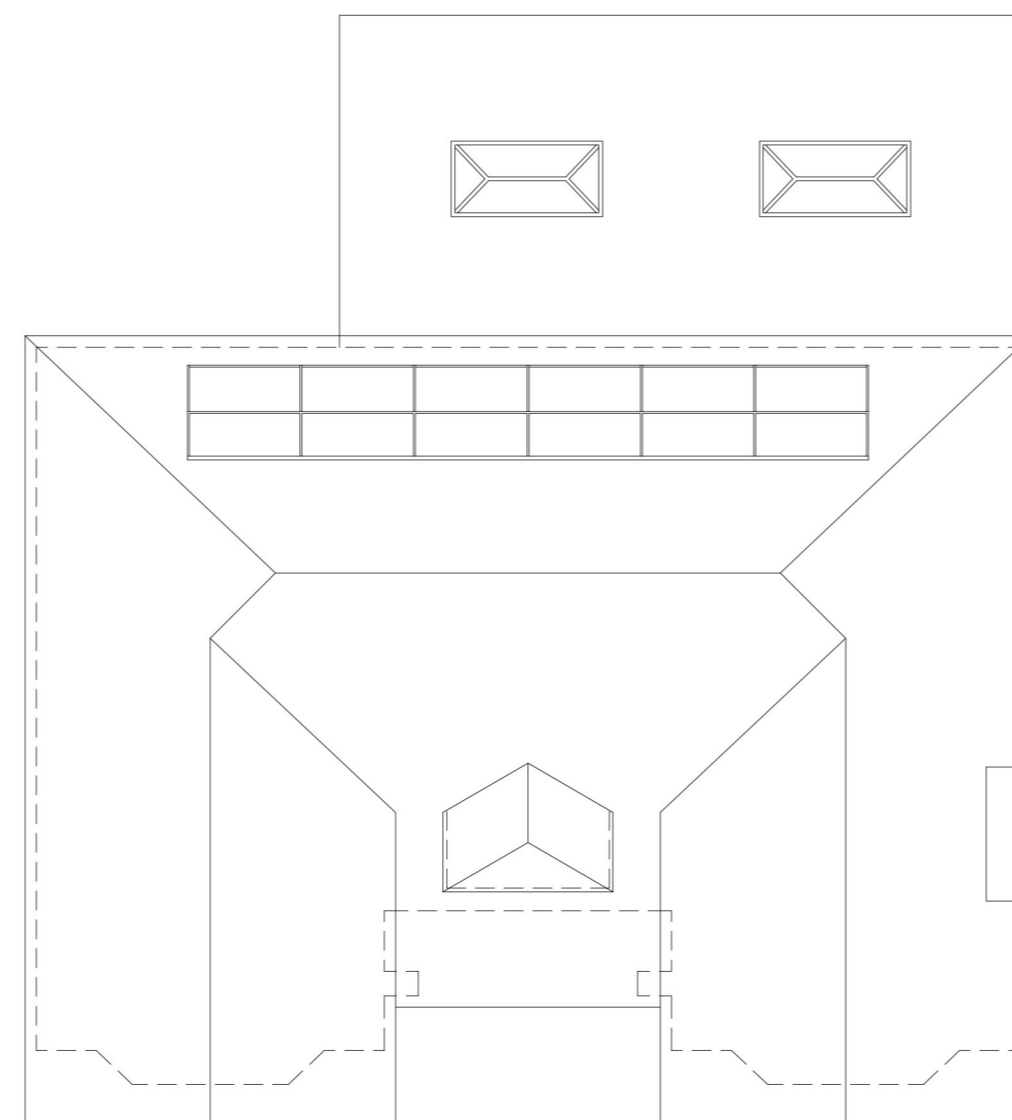

**ROOF PLAN**

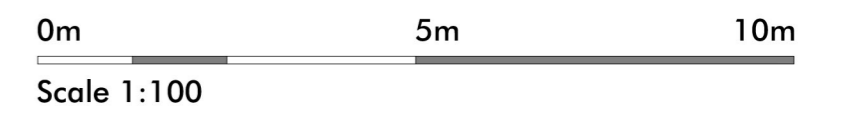

**Revision Notes:**

A: Design of flat roof amended to parapet roof as per client's request.

EGR 14/02/24

CLIENT	Hadi, Saif				
PROJECT	Proposed Extensions & Internal Alterations to 8 Tuson Lane, Whittle-le-Woods, Chorley, PR6 7FZ				
DRAWING	Proposed Ground Floor Plan, Roof Plan & Elevations				
DRAWN	EGR	DATE	14/02/24	NUMBER	23/086/P01
SCALE	1:100	SHEET	A2	REVISION	A