





PROPOSED FIRST FLOOR PLAN

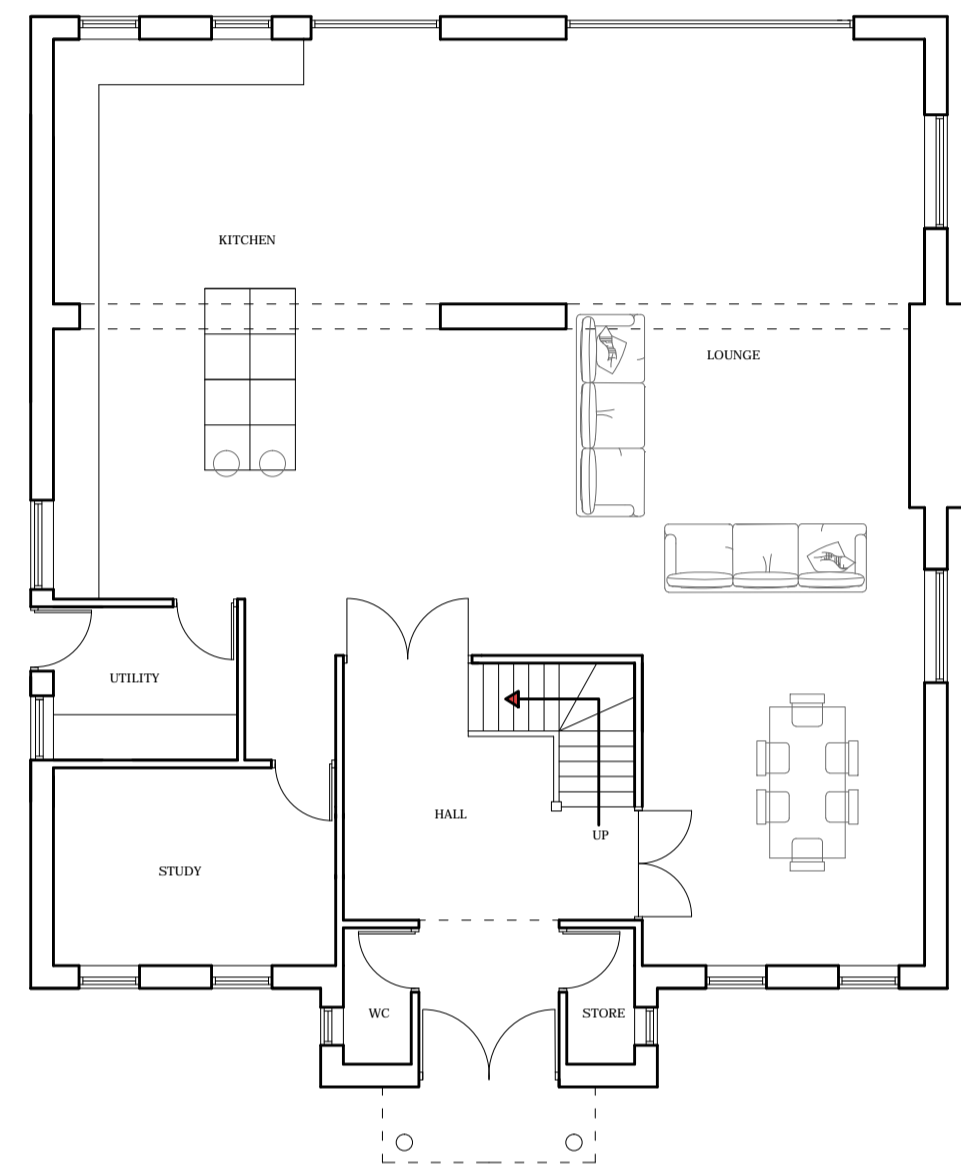

PROPOSED GROUND FLOOR PLAN

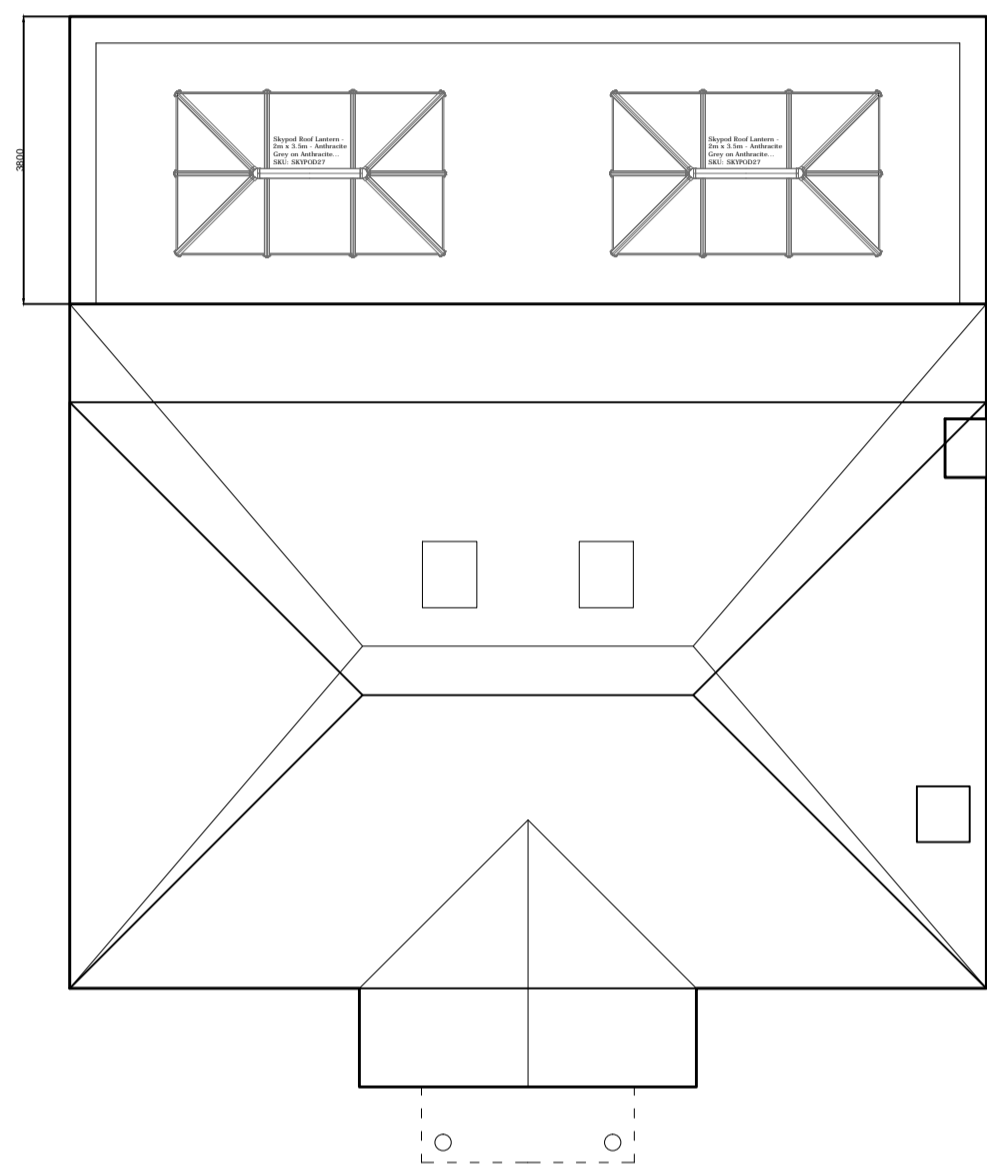

PROPOSED ROOF PLAN


WALLS TO BE DEMOLISHED   
 EXISTING BUILDING OVERLAID 




EXISTING WEST ELEVATION



EXISTING EAST ELEVATION

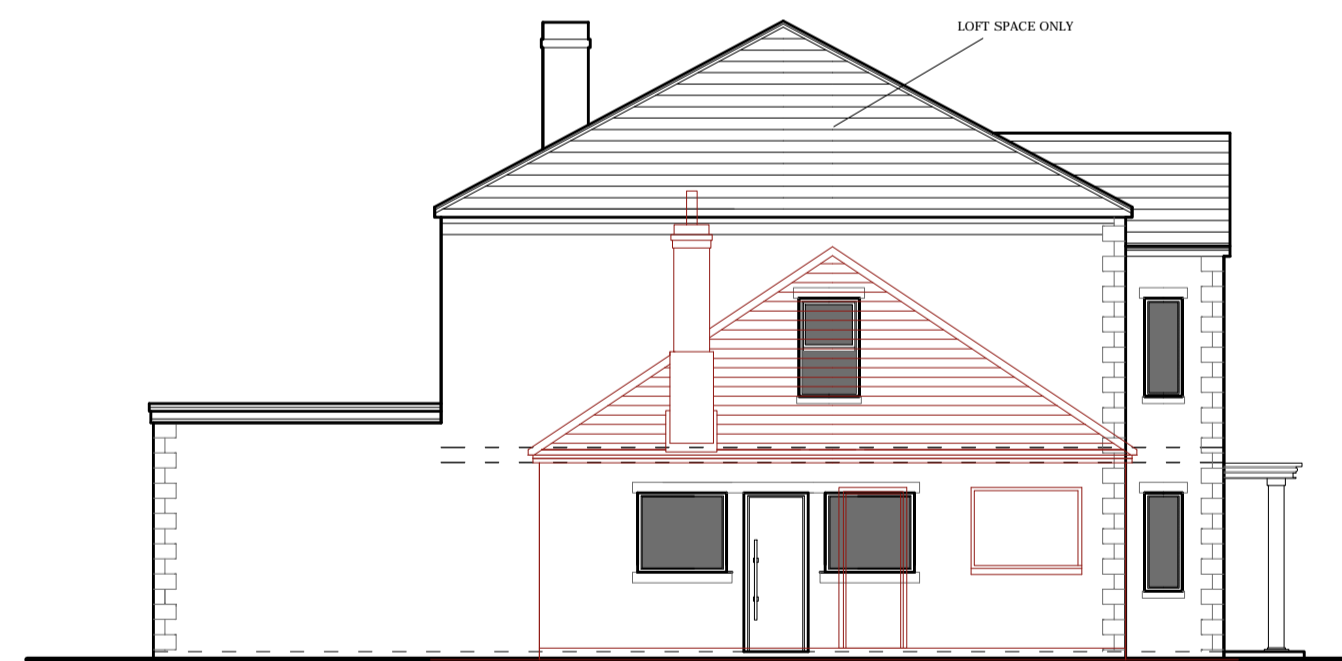


EXISTING SOUTH ELEVATION

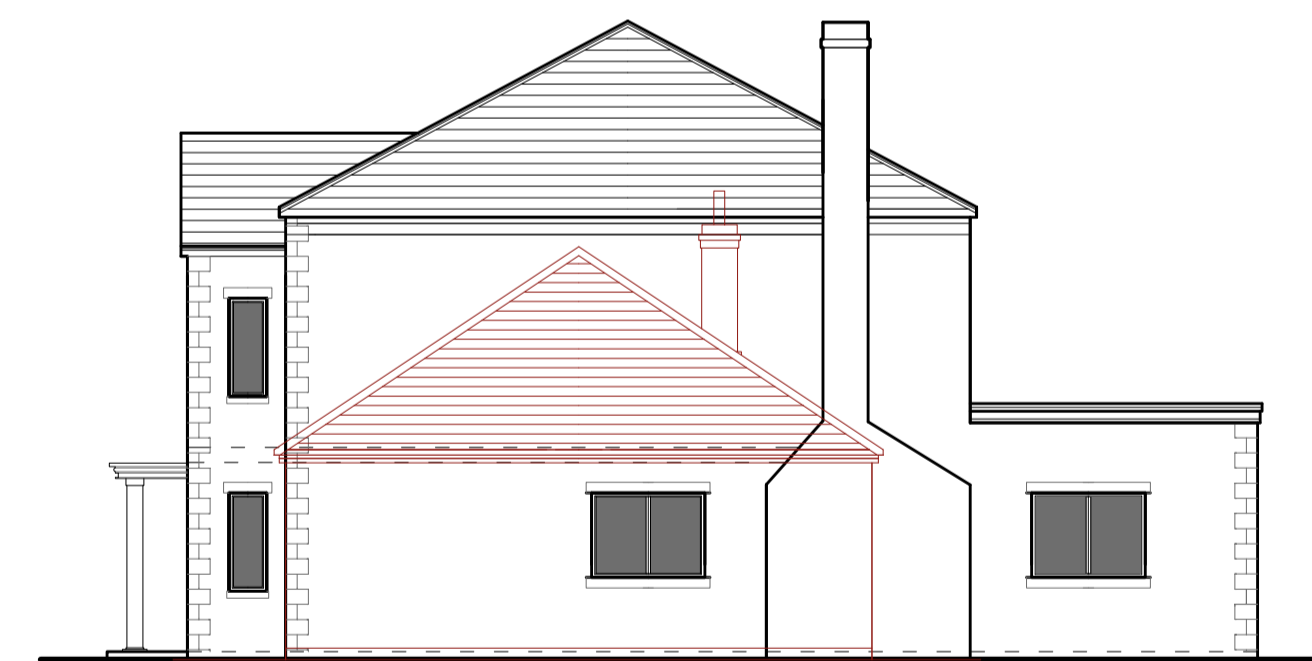


EXISTING NORTH ELEVATION





BLACKWELL  
ARCHITECTURAL  
SERVICES LTD



T: 0780252469  
E: info@baslimited.co.uk

JOB TITLE		CLIENT	
60 BEAUMONT HILL			
DRAWING TITLE	SCALE	DRAWING NUMBER	REV
DEMOLITION DRAWING	1:100 @ A1	1001-05	
DRAWING STATUS	DRAWN	CHECKED	DATE
PLANNING	JB		23-03-23