


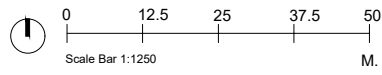

Site Location Plan

Any dimensions shown should be checked on site and discrepancies reported to the Architect prior to construction. Designs are not coordinated with engineer projects. Do not scale for construction purposes.

Block Plans are scaled from the Ordnance Survey Location Maps. Please see the licence number for the OS Maps in the Location Plans



Existing

Site area : 369 m²

Existing gross internal total area :47,74 m²

Proposed gross internal total area :47,74 m²

Drawing Name

Site Location Plan

Project Address

95 Main Road, Parson Drove, PE13 4LA

Drawing Ref.

95MainRd_
SiteLocationPlan_V2

Scale

1/1250 at A3

Drawing No.

01

Designer

BB

Revision

V2

Date

29.02.2024



Planning By Design Ltd
www.planning-by-design.co.uk
hello@planning-by-design.co.uk