




Existing South Elevation

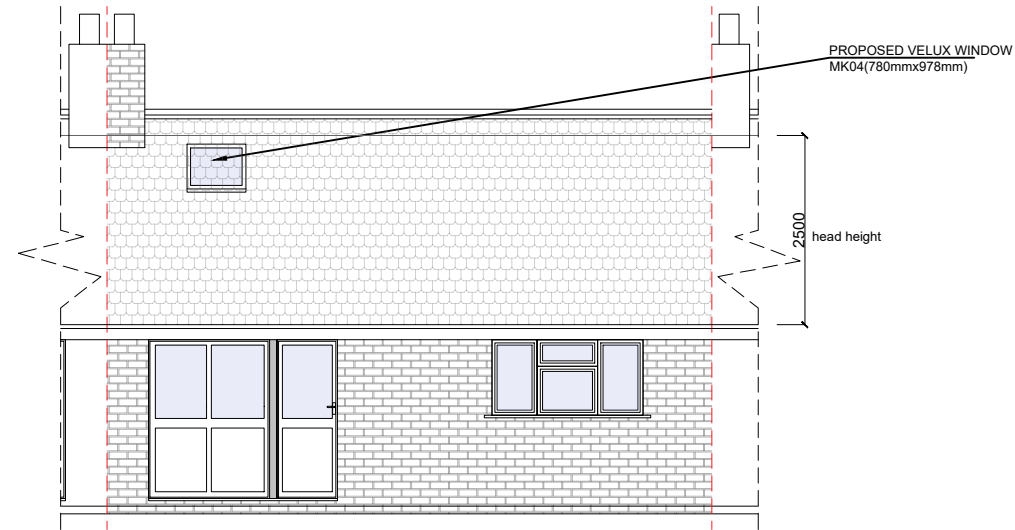

Proposed South Elevation

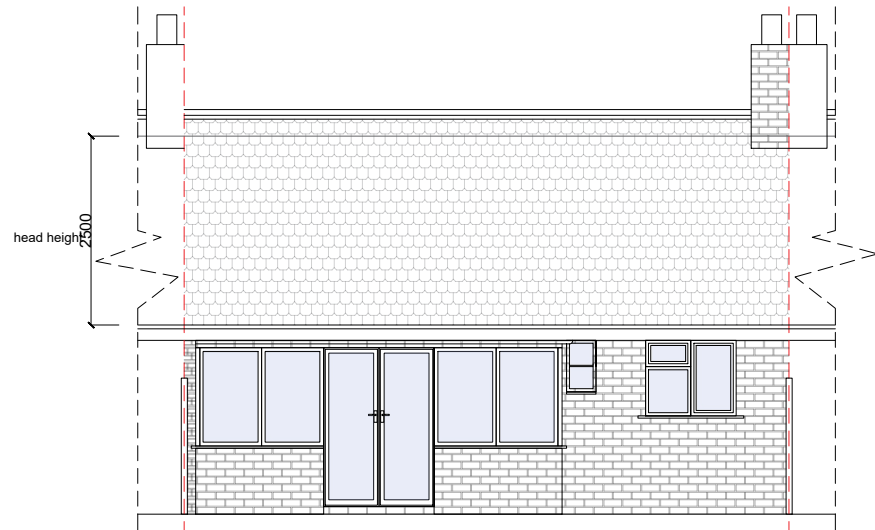


Existing North Elevation

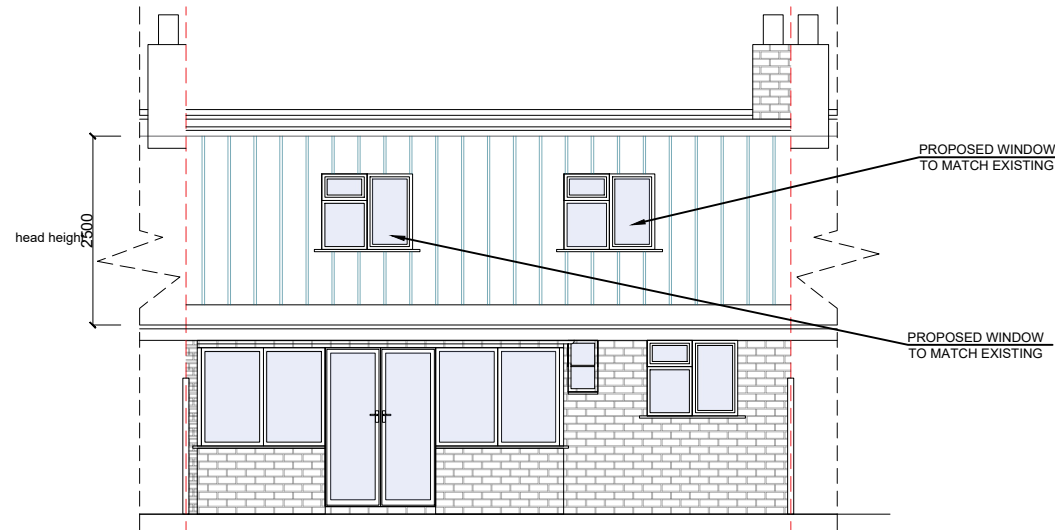

Proposed North Elevation


PROPOSED DORMER VOLUME

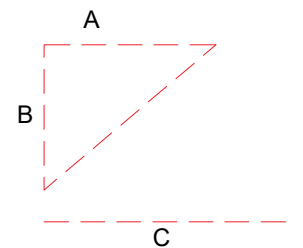


$$V = A \times B \times C / 2$$

$$V = 3,1m \times 2,4m \times 8m / 2$$

$$= 29,76m^3$$

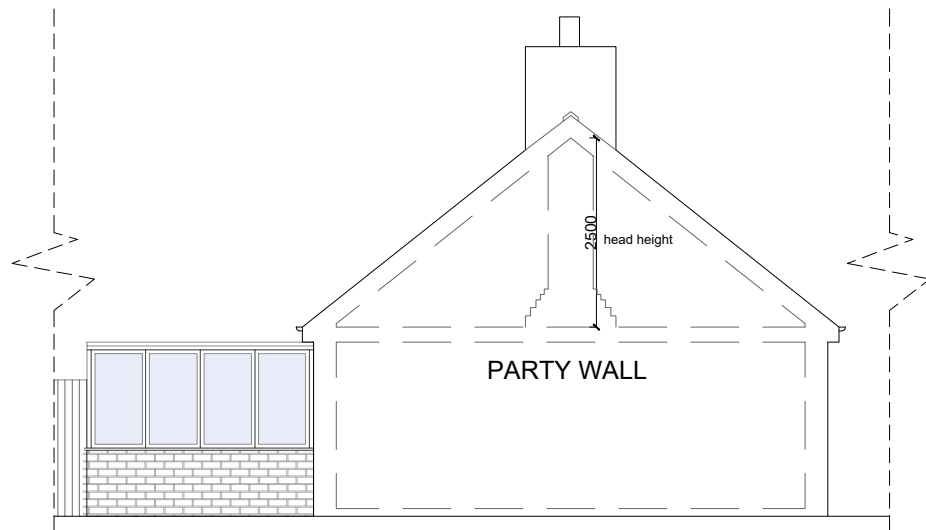


Existing West Elevation

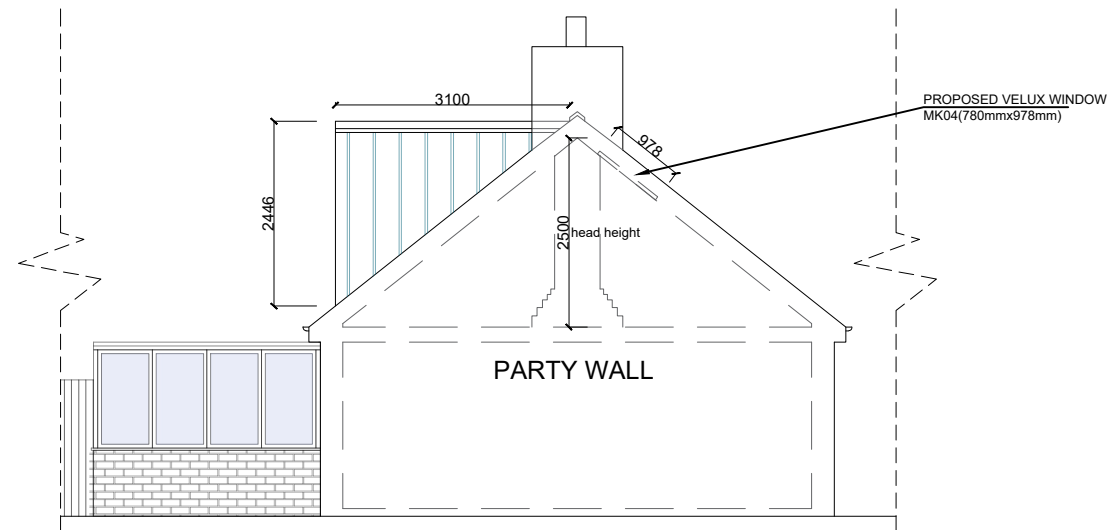

Proposed West Elevation

Any dimensions shown should be checked on site and discrepancies reported to the Architect prior to construction. Designs are not coordinated with engineer projects. Do not scale for construction purposes.

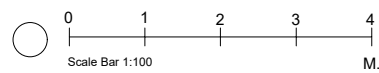

Existing Proposed

Drawing Name
Existing And Proposed Elevations
Project Address
95 Main Road, Parson Drive, PE13 4LA
Drawing No.
95MainRd_ Elevations_V2

Scale
1/100 at A3
Designer
BB
Date
29.02.2024

Drawing No.
06
Revision
V2



Planning By Design Ltd
www.planning-by-design.co.uk
hello@planning-by-design.co.uk