



Elevation A
SCALE 1:50@ A1

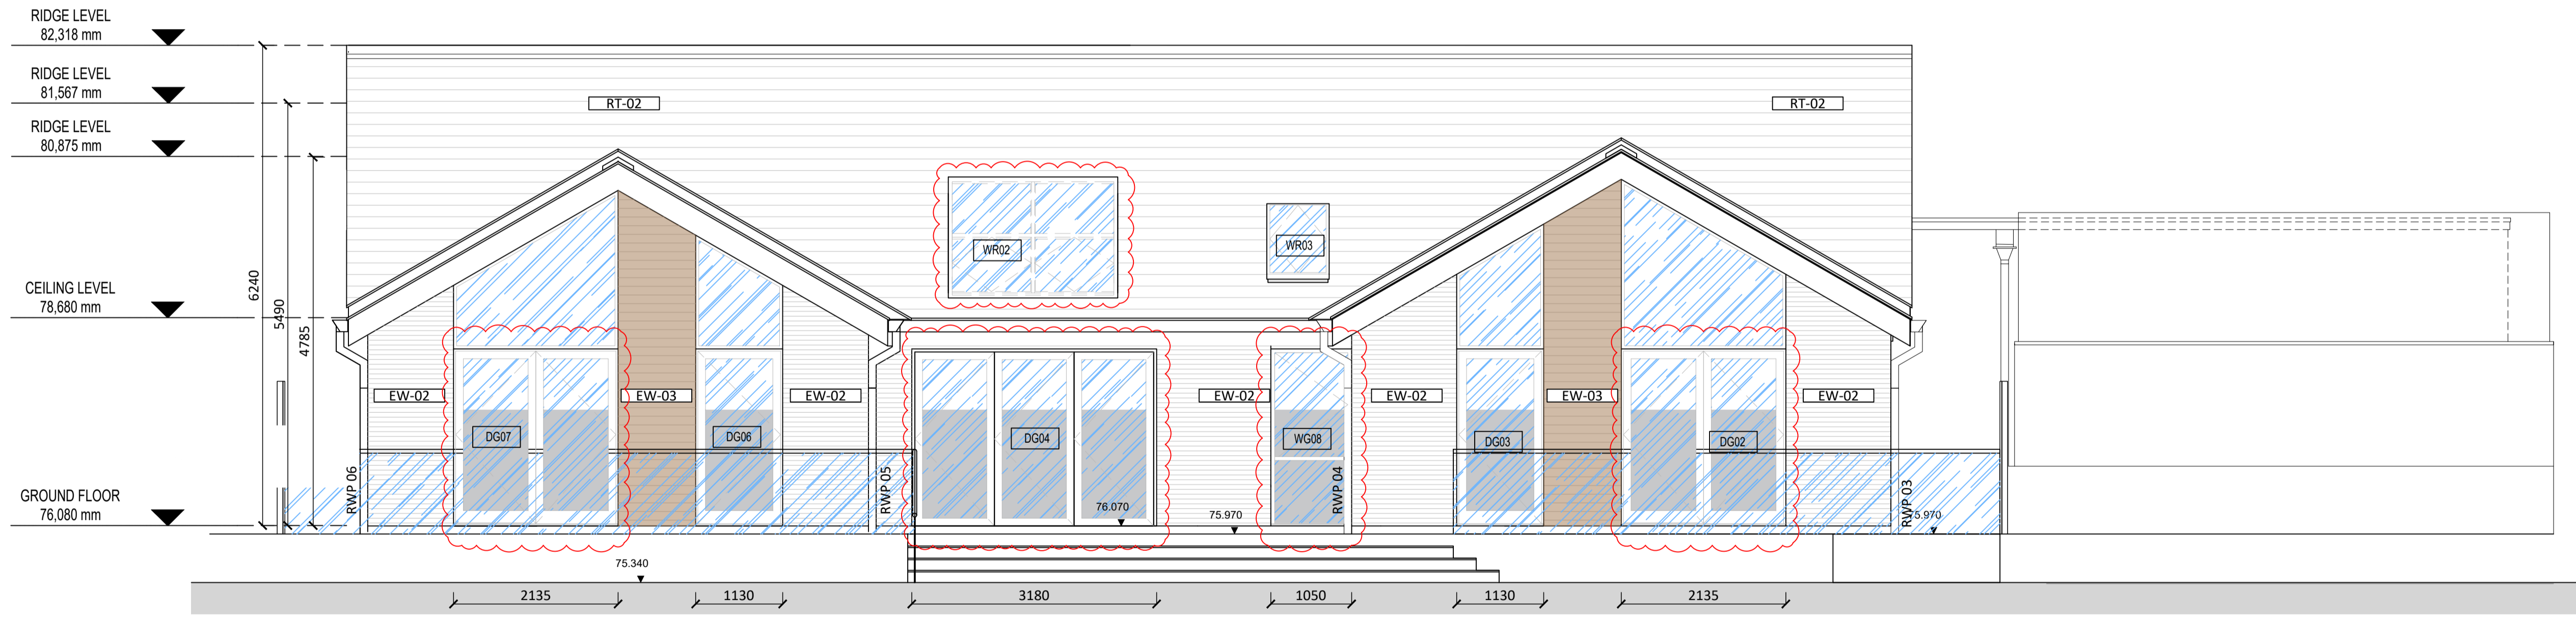

Elevation B
SCALE 1:50@ A1

WALL TYPE LEGEND:

	EW-01 CAVITY WALL - RENDER
	EW-02 CAVITY WALL - BRICK
	EW-03 CAVITY WALL - TIMBER
	IW-01 155mm WALL
	IW-02 205mm WALL
	IW-03 180mm WALL
	IW-04 127mm WALL
	IW-05 152mm WALL
	IW-06 PARTITION WALL
	IW-07 LOFT WALL 01
	IW-08 LOFT WALL 02
	IW-09 BRICK SLIP WALL
	WETROOMS

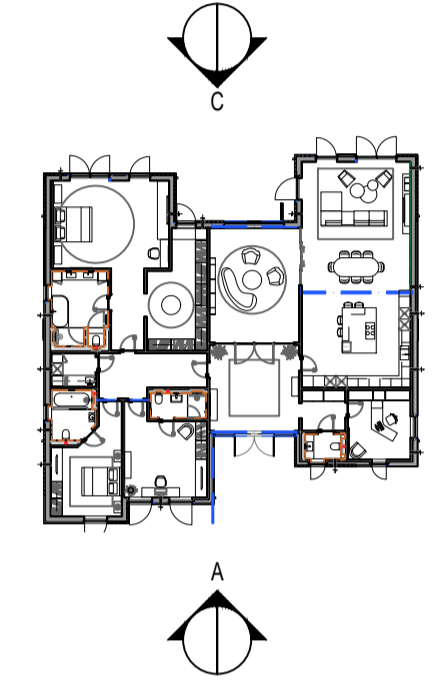

DRAFT
27.02.24

REVISIONS

NO.	DESCRIPTION	DATE

Lsteene
ARCHITECTS

STEENE ASSOCIATES [ARCHITECTS] LTD.
THE STUDIO 17 OAKRIDGE AVENUE
RADLETT HERTFORDSHIRE WD7 8EW
TEL: 0844 936 0220
EMAIL: INFO@STEENEASSOCIATES.CO.UK

TENDER


DRAWING
EXTERNAL ELEVATIONS
SHEET 01

PROJECT
3 PARK AVENUE, Radlett, Herts WD7 7EA

CLIENT
Mr and Mrs Benedyk

SCALE 1:50 @ A1	DATE MAY 2023	DRAWN BY DMA
--------------------	------------------	-----------------

JOB NUMBER DB422	DRAWING NUMBER 10	REVISION /
---------------------	----------------------	---------------

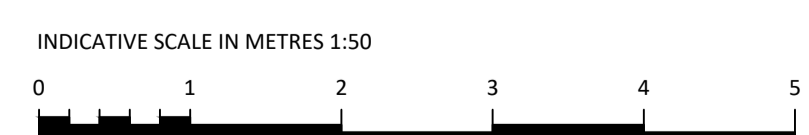

LEGEND:

	SAFETY GLASS
--	--------------

