



GROUND FLOOR PLAN

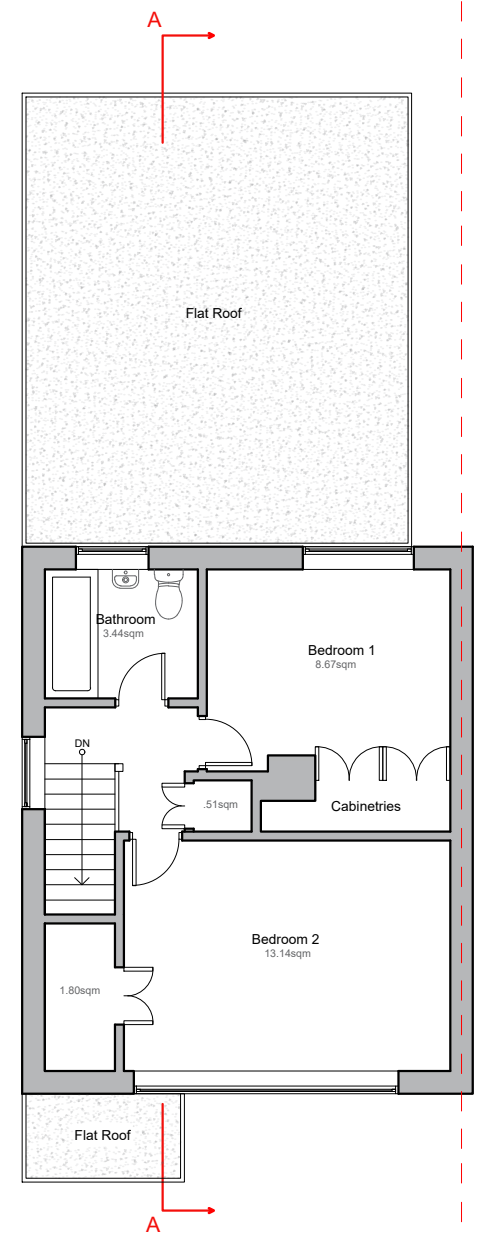

FIRST FLOOR PLAN

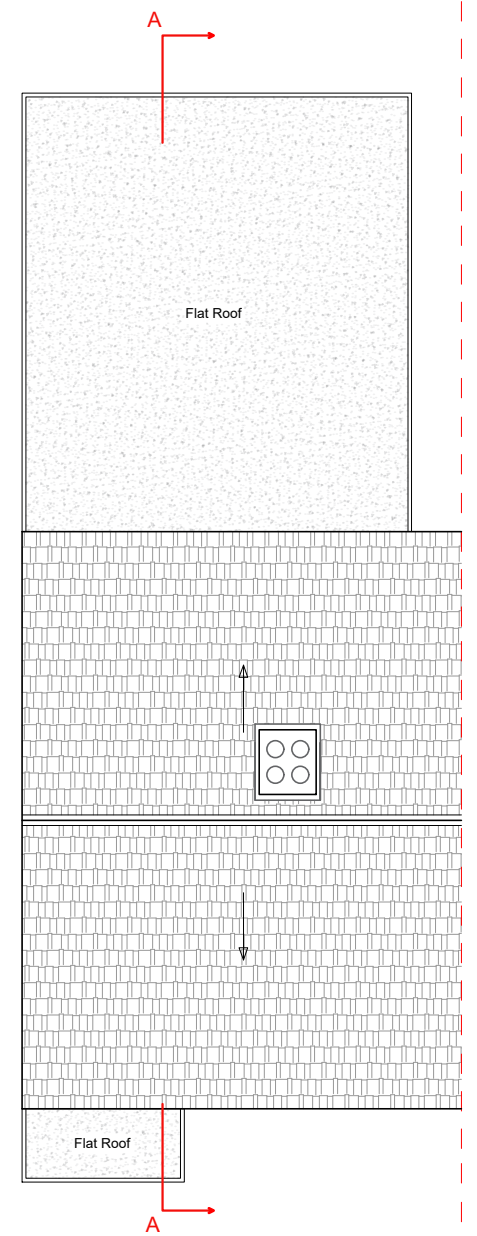


ROOF PLAN




Tel: 020 3576 0996  
 Email: info@excelplanning.co.uk  
 Address: 45 Stamford Hill London N16 5SR

Revision	Revision Date

ADDRESS  
 42 Morpeth Avenue, Borehamwood,  
 Hertfordshire, WD6 4BN

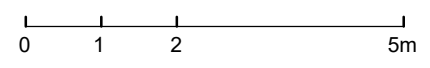


1:100@A3

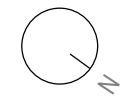


SHEET N.  
 P001  
 DRAWING TITLE  
 Proposed Floor Plans  
 DATE:  
 16/02/2024  
 SCALE  
 1:100 @ A3

Copyright in the design and this drawing is the property of Excel Planning Ltd. Reproduction in whole or in part is forbidden without written permission of Excel Planning Ltd. This drawing must be read in conjunction with all other relevant documentation and drawings.  
 Excel Planning Ltd accepts no liability for any expense, loss or damage of whatever nature and however arising from any variation which has not been referred to them and their approval obtained.  
 Do not scale from this drawing, only figured dimensions are to be used. All dimensions to be cross-checked on-site prior to manufacture and construction. Any discrepancies to be reported to Excel Planning Ltd immediately.

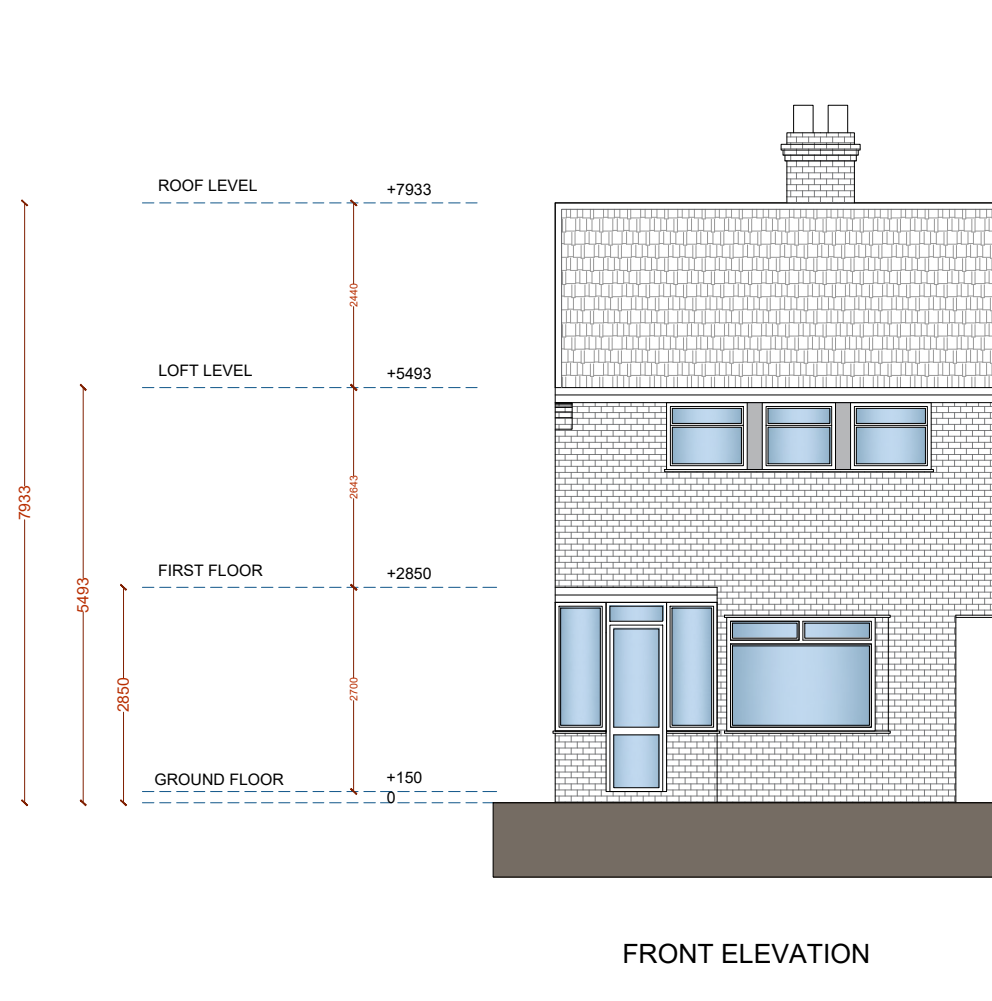

FRONT ELEVATION

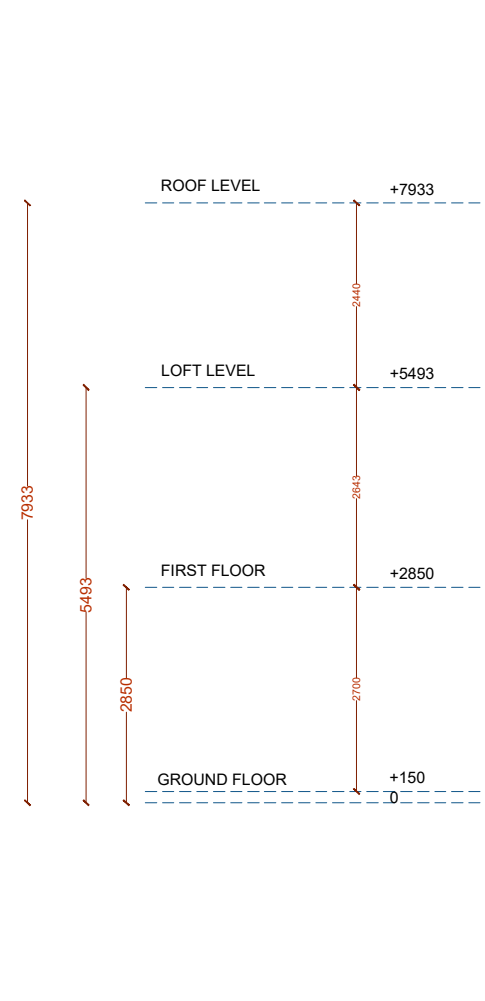

REAR ELEVATION



Tel: 020 3576 0996


Email: info@excelplanning.co.uk

Address: 45 Stamford Hill London N16 5SR

Revision	Revision Date

ADDRESS

42 Morpeth Avenue, Borehamwood,  
Hertfordshire, WD6 4BN

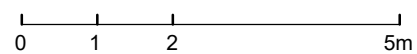

1:100@A3



SHEET N.

P002

DRAWING TITLE

Proposed Elevations


DATE:  
16/02/2024

SCALE  
1:100 @ A3


Copyright in the design and this drawing is the property of Excel Planning Ltd. Reproduction in whole or in part is forbidden without written permission of Excel Planning Ltd. This drawing must be read in conjunction with all other relevant documentation and drawings.

Excel Planning Ltd accepts no liability for any expense, loss or damage of whatever nature and however arising from any variation which has not been referred to them and their approval obtained.

Do not scale from this drawing, only figured dimensions are to be used. All dimensions to be cross-checked on-site prior to manufacture and construction. Any discrepancies to be reported to Excel Planning Ltd immediately.

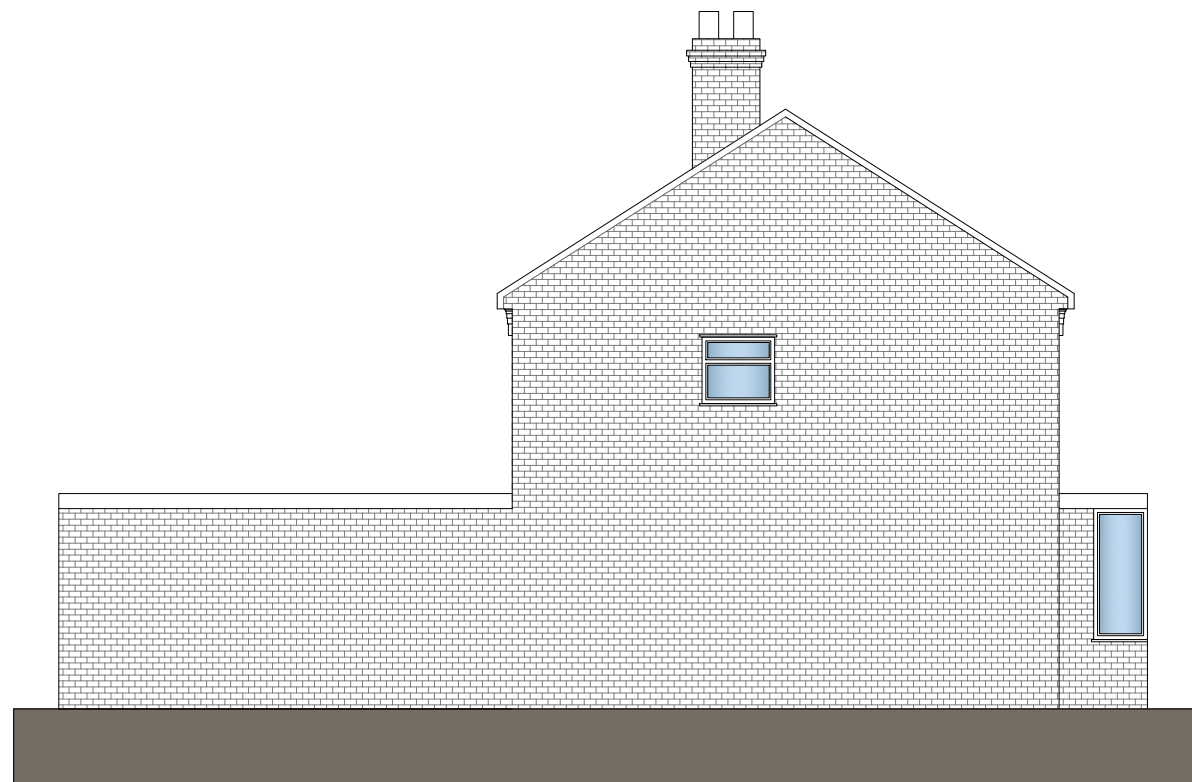

NORTH WEST ELEVATION

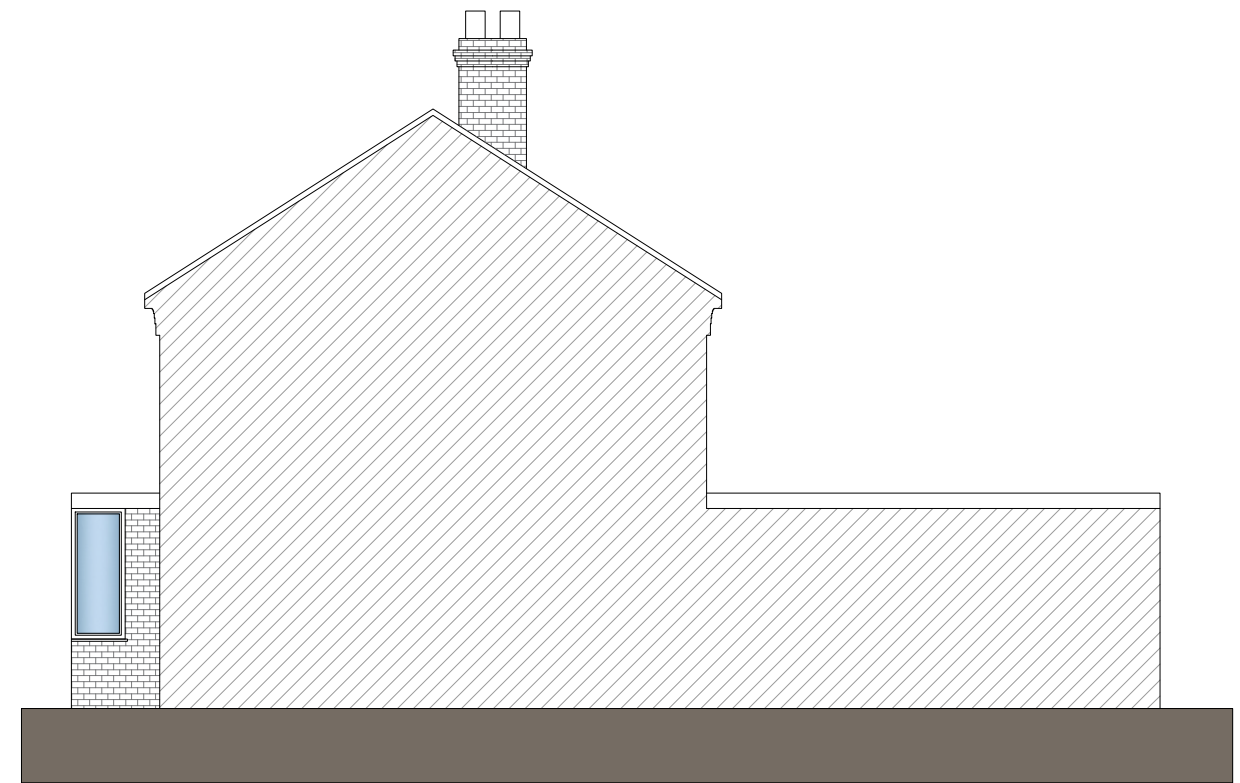

SOUTH EAST ELEVATION

**EXCEL**  
Planning

**Tel:** 020 3576 0996


**Email:** info@excelplanning.co.uk

**Address:** 45 Stamford Hill London  
N16 5SR


Revision	Revision Date

ADDRESS

42 Morpeth Avenue, Borehamwood,  
Hertfordshire, WD6 4BN

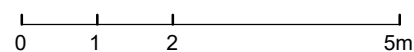

1:100@A3

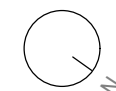

SHEET N.

P003

DRAWING TITLE

Proposed Side Elevations

DATE:

16/02/2024


SCALE

1:100 @ A3

Copyright in the design and this drawing is the property of Excel Planning Ltd. Reproduction in whole or in part is forbidden without written permission of Excel Planning Ltd. This drawing must be read in conjunction with all other relevant documentation and drawings.

Excel Planning Ltd accepts no liability for any expense, loss or damage of whatever nature and however arising from any variation which has not been referred to them and their approval obtained.

Do not scale from this drawing, only figured dimensions are to be used. All dimensions to be cross-checked on-site prior to manufacture and construction. Any discrepancies to be reported to Excel Planning Ltd immediately.

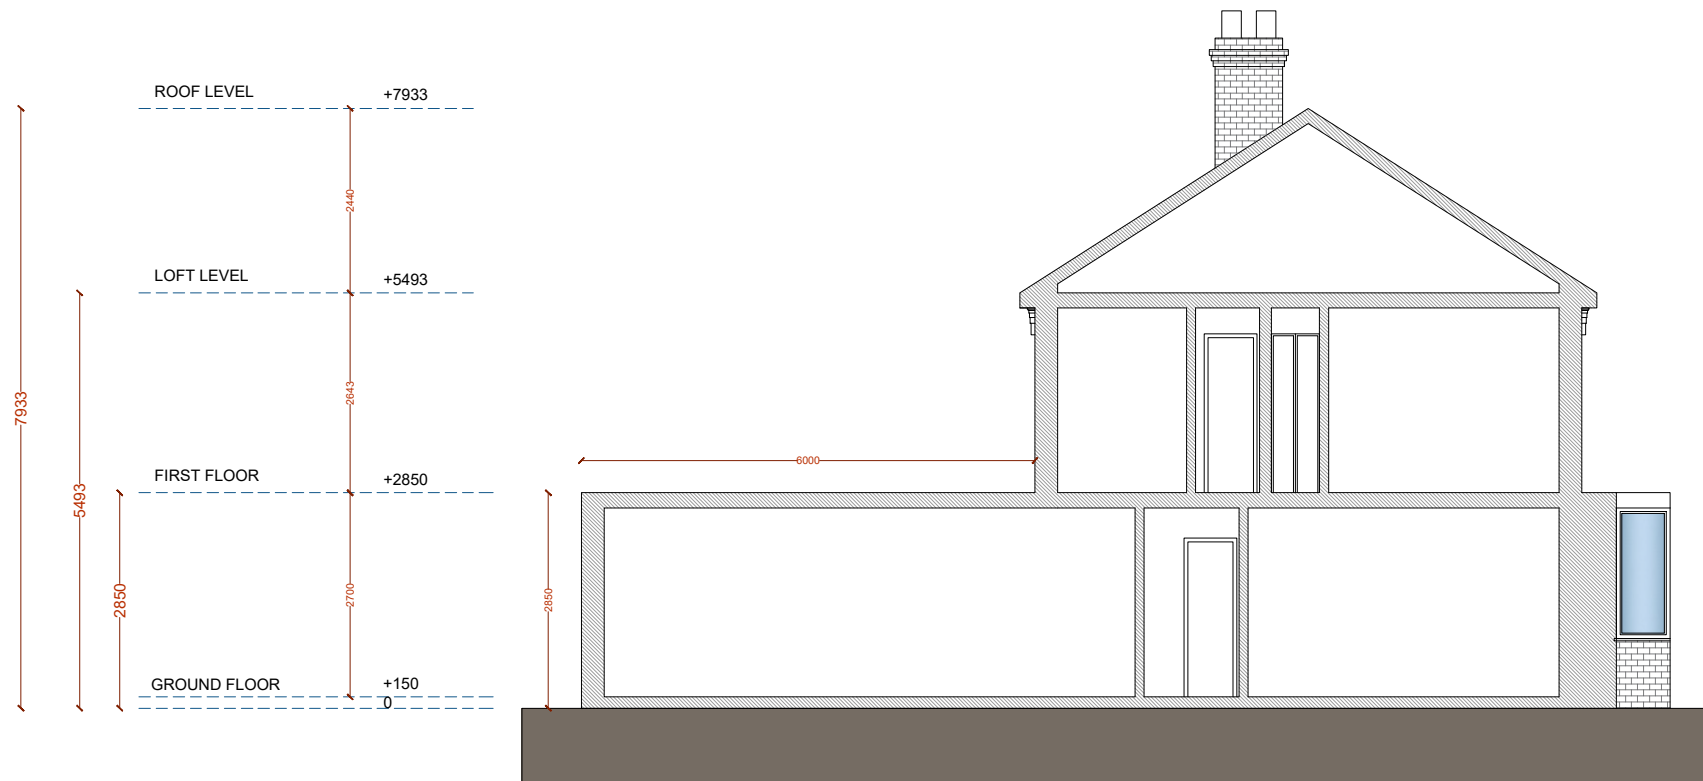

SECTION AA




Tel: 020 3576 0996  
 Email: info@excelplanning.co.uk  
 Address: 45 Stamford Hill London  
 N16 5SR

Revision	Revision Date

ADDRESS

42 Morpeth Avenue, Borehamwood,  
 Hertfordshire, WD6 4BN

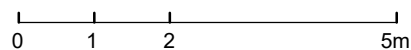

1:100@A3



SHEET N.

P004

DRAWING TITLE

Proposed Section

DATE:  
 16/02/2024

SCALE  
 1:100 @ A3

Copyright in the design and this drawing is the property of Excel Planning Ltd. Reproduction in whole or in part is forbidden without written permission of Excel Planning Ltd. This drawing must be read in conjunction with all other relevant documentation and drawings.

Excel Planning Ltd accepts no liability for any expense, loss or damage of whatsoever nature and however arising from any variation which has not been referred to them and their approval obtained.

Do not scale from this drawing, only figured dimensions are to be used. All dimensions to be cross-checked on-site prior to manufacture and construction. Any discrepancies to be reported to Excel Planning Ltd immediately.