



### EX Ground Floor Plan

1 : 50

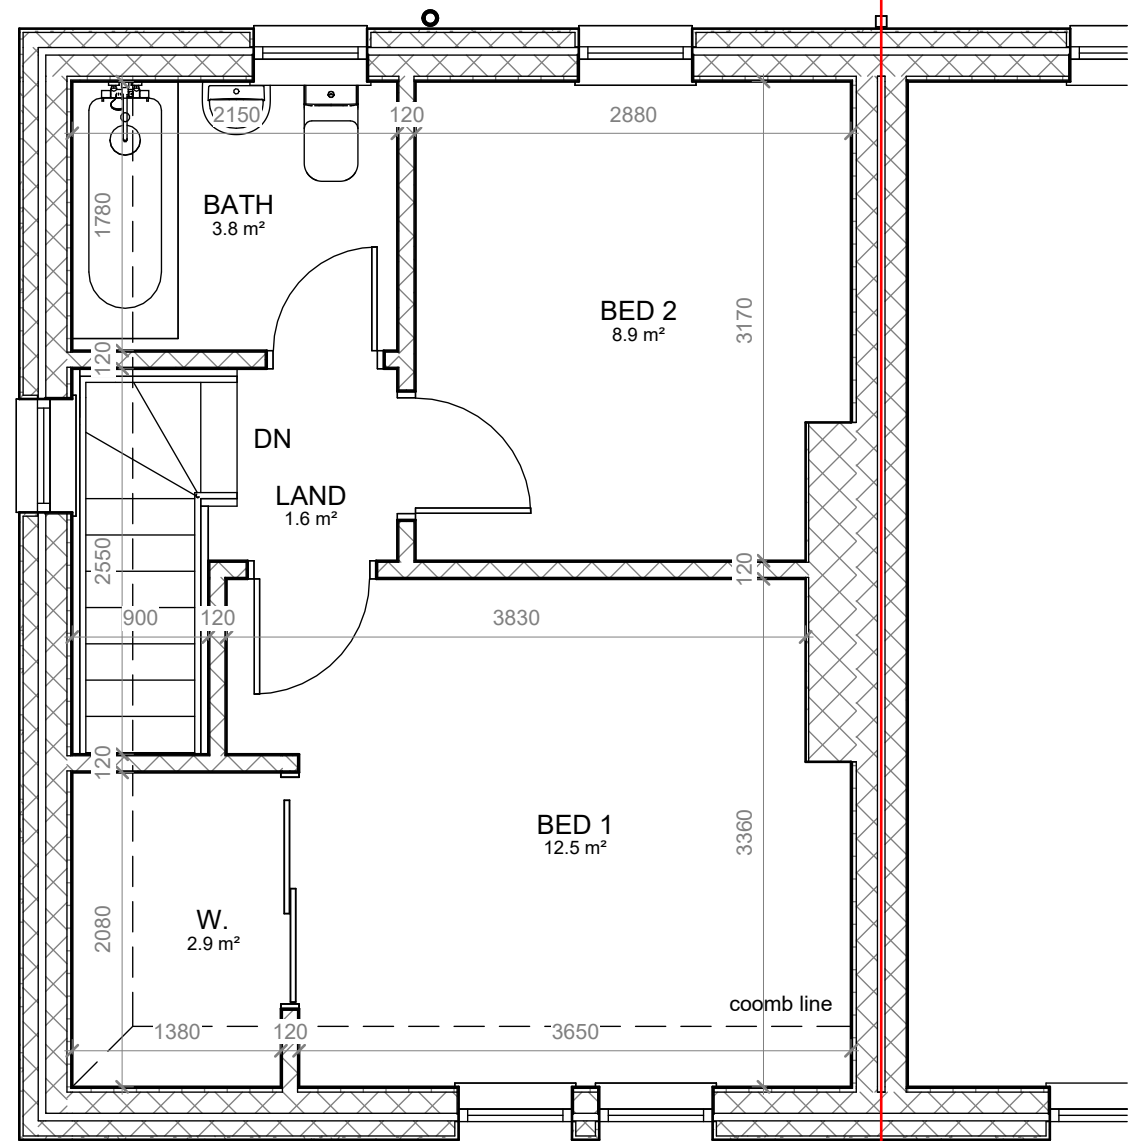

### EX First Floor Plan

1 : 50

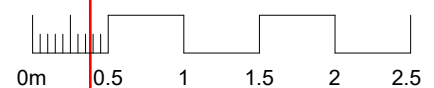

PROJECT	
Floor Plans	
47 Dochfour Dr, Inverness IV3 5EB	
CLIENT	DRAWING No.
Campbell	EX03
SCALE	DATE
1 : 50	A3 16 Feb 2024