




Site key plan 1:1250
Buildings on this page hatched in blue.

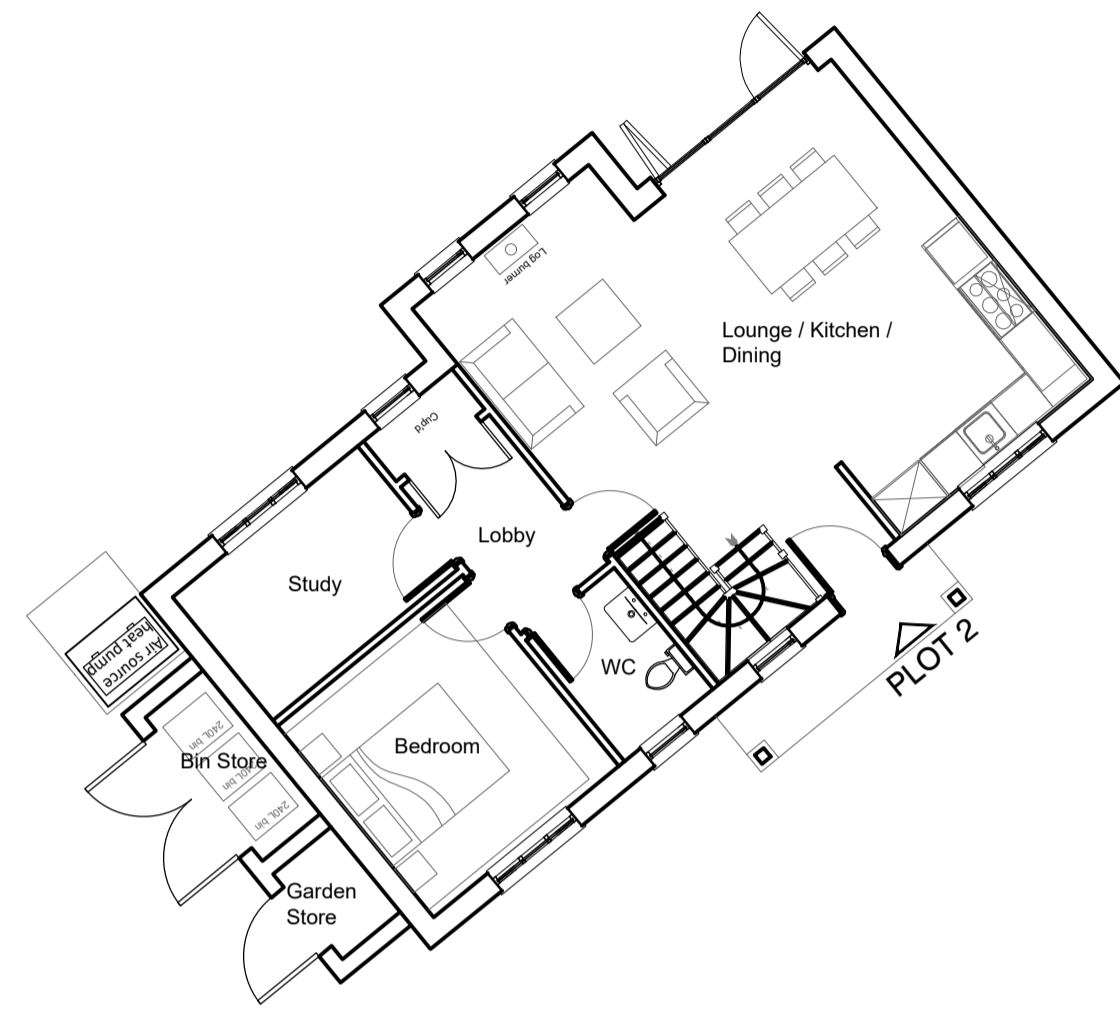


Ground floor

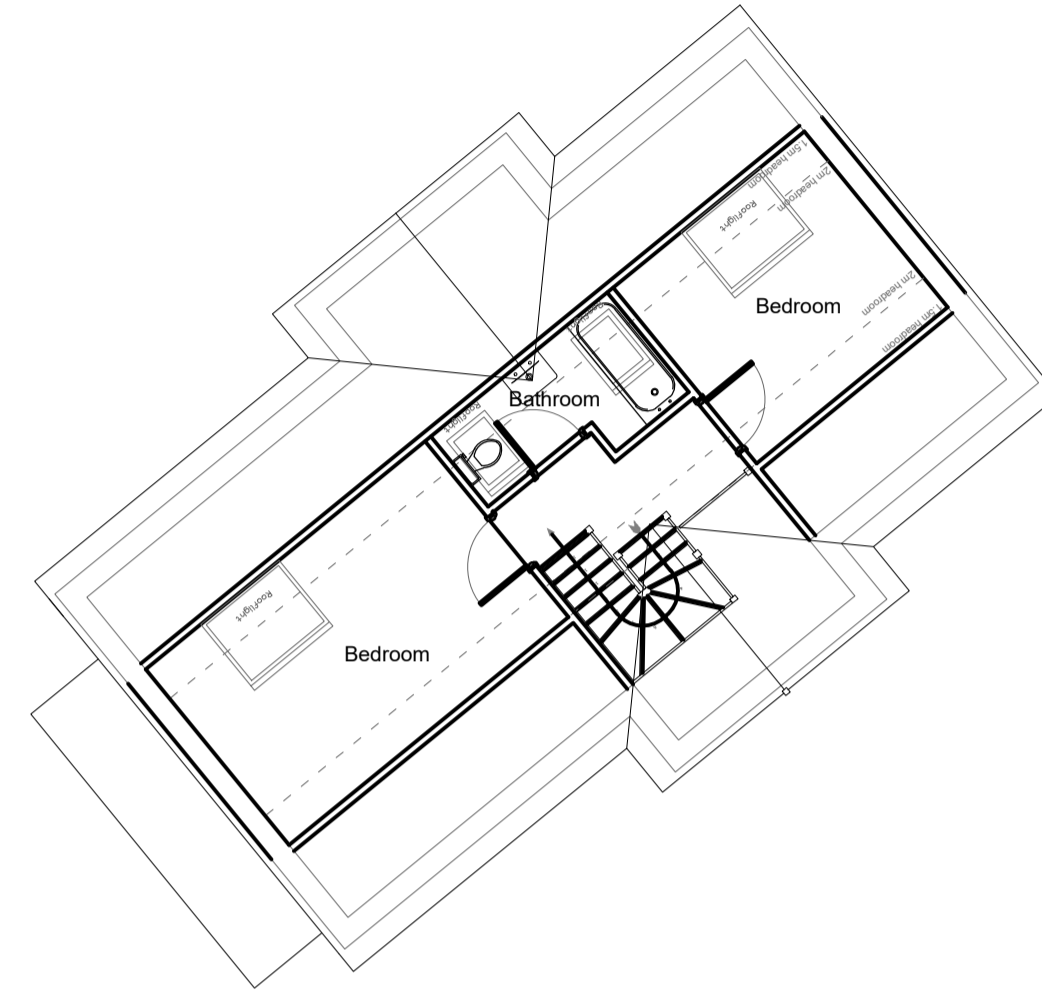


First floor

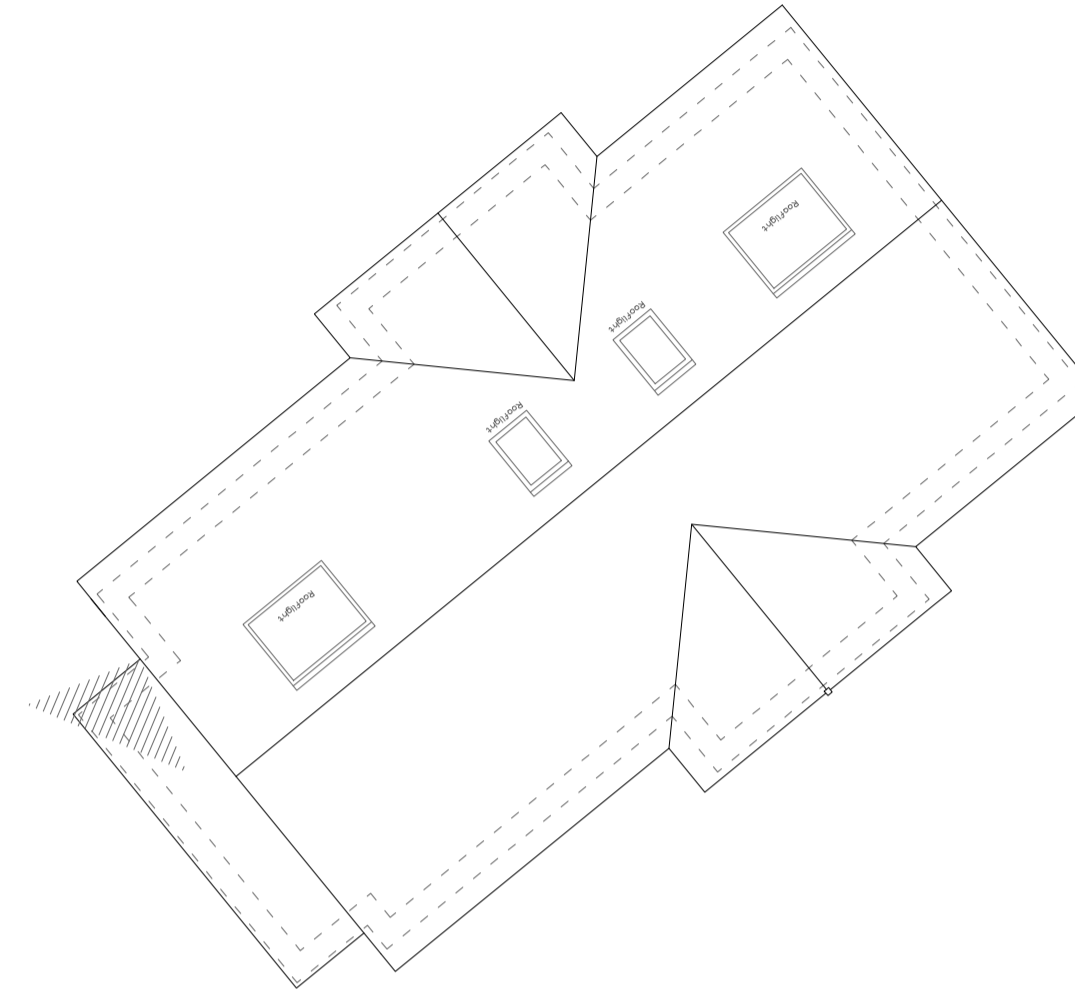

Roof plan

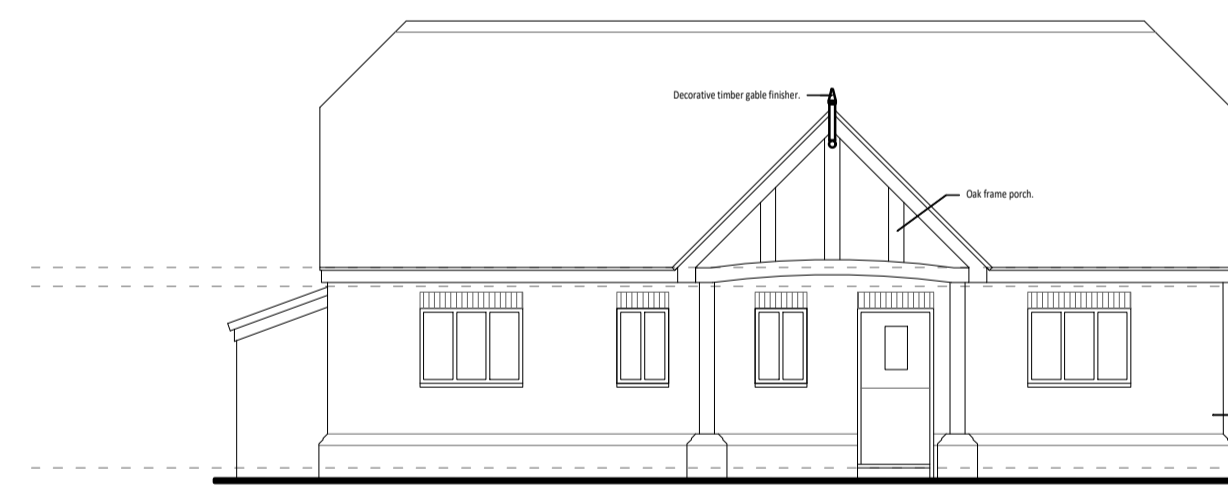

Plot 2 - Shelter shed - Front / South Elevation

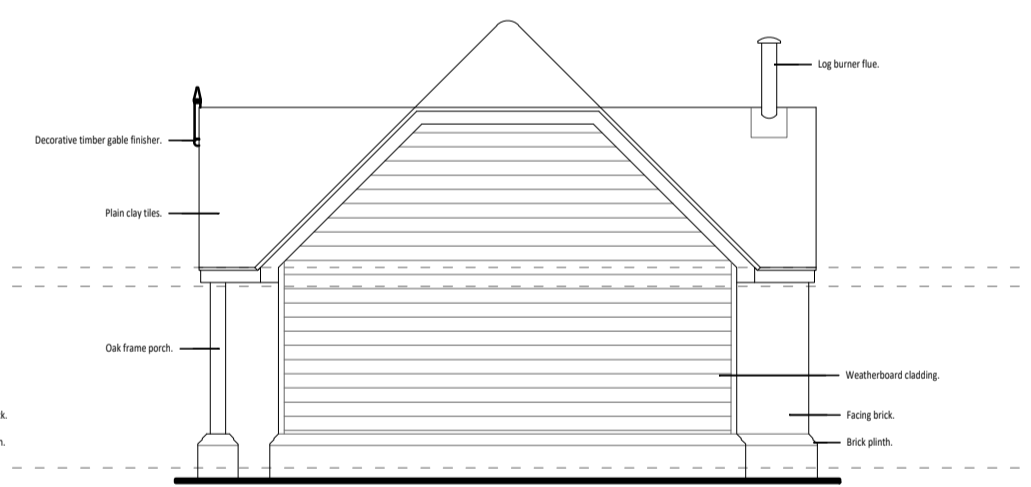


Plot 2 - Shelter shed - Side / East Elevation



Plot 2 - Shelter shed - Rear / North Elevation



Plot 2 - Shelter shed - Side / West Elevation

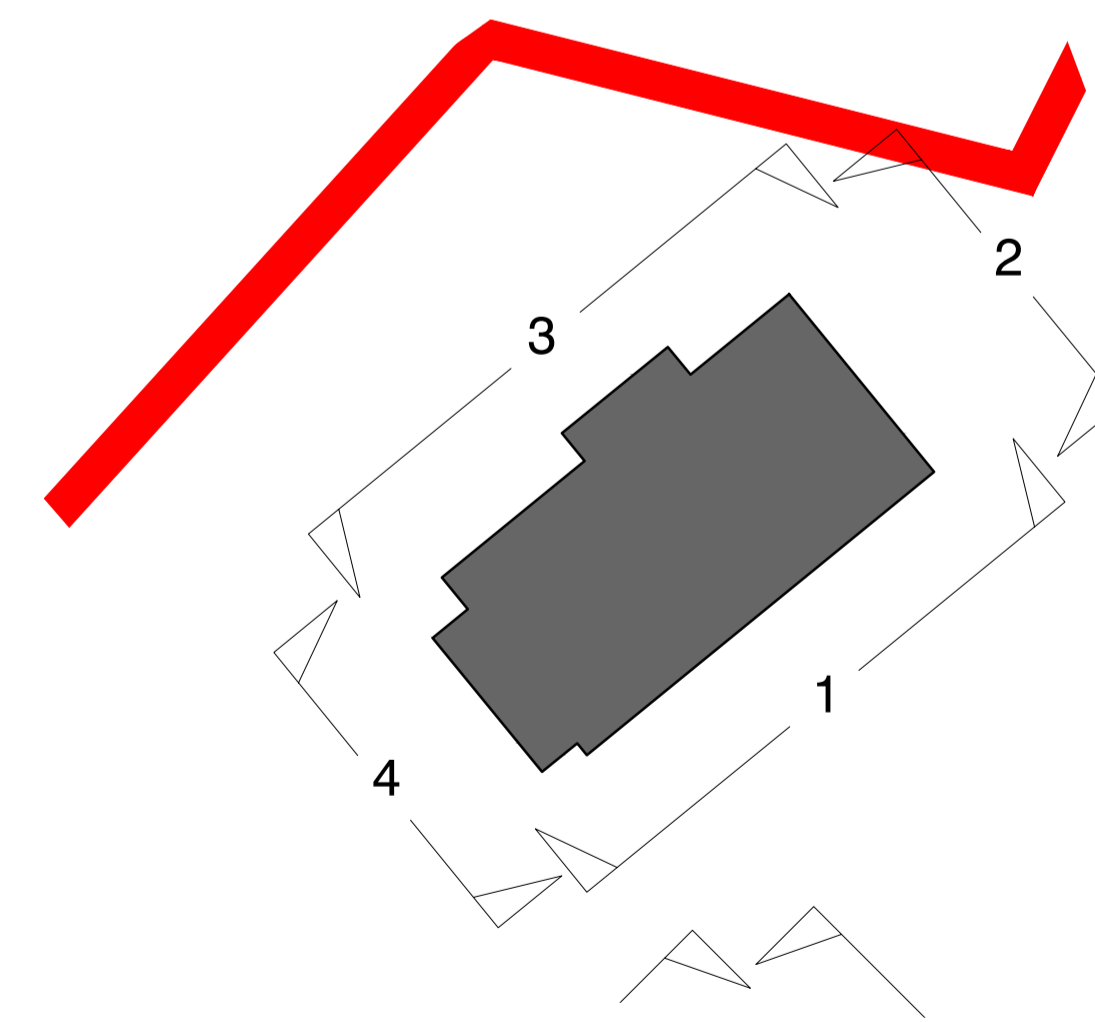

Elevation key plan 1:200

REV.	REVISION DESCRIPTION	REV. BY:	DATE	REV. BY:	DATE

PROJECT:
MANOR COURT FARM
ASHURST ROAD, ASHURST
TUNBRIDGE WELLS, KENT, TN3 9TB



DRAWING TITLE:
PLOT 2 - SHELTER SHED
PROPOSED PLANS AND ELEVATIONS

DATE:	PAGE SIZE:	SCALE:
Nov 21	A1	1:100

DRAWING NUMBER:	REVISION NUMBER:
P086/P2-2-301	-