



Kitchenette

Storage room with separate stair access

En suite shower room

Bedroom

Spiral staircase to raised deck


Existing Stream

External deck

Living and dining area

Accommodation Schedule	
Room / Deck	M2/Lm
Treehouse Internal	42.1
Main raised deck	28.9

NOTES:
All dimensions are in millimetres.

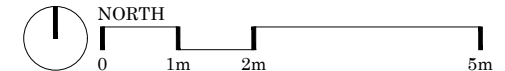

Rev	Date	Description
-	100621	First Issue
A	170821	Bridge and satellite deck removed
B	261021	Deck amended

Client	JUM
Project Title	Family Treehouse
Drawing Title	Ground Floor Plan

Drawn by:	SN	Client Number:	958	Drawing Number:	101
Checked By:	SP	Drawing status:	PL	Revision:	B
Date:	10.06.21	Scale:	1:100	Format:	A3