


Do not scale from this drawing. All dimensions to be confirmed on site before commencing work.

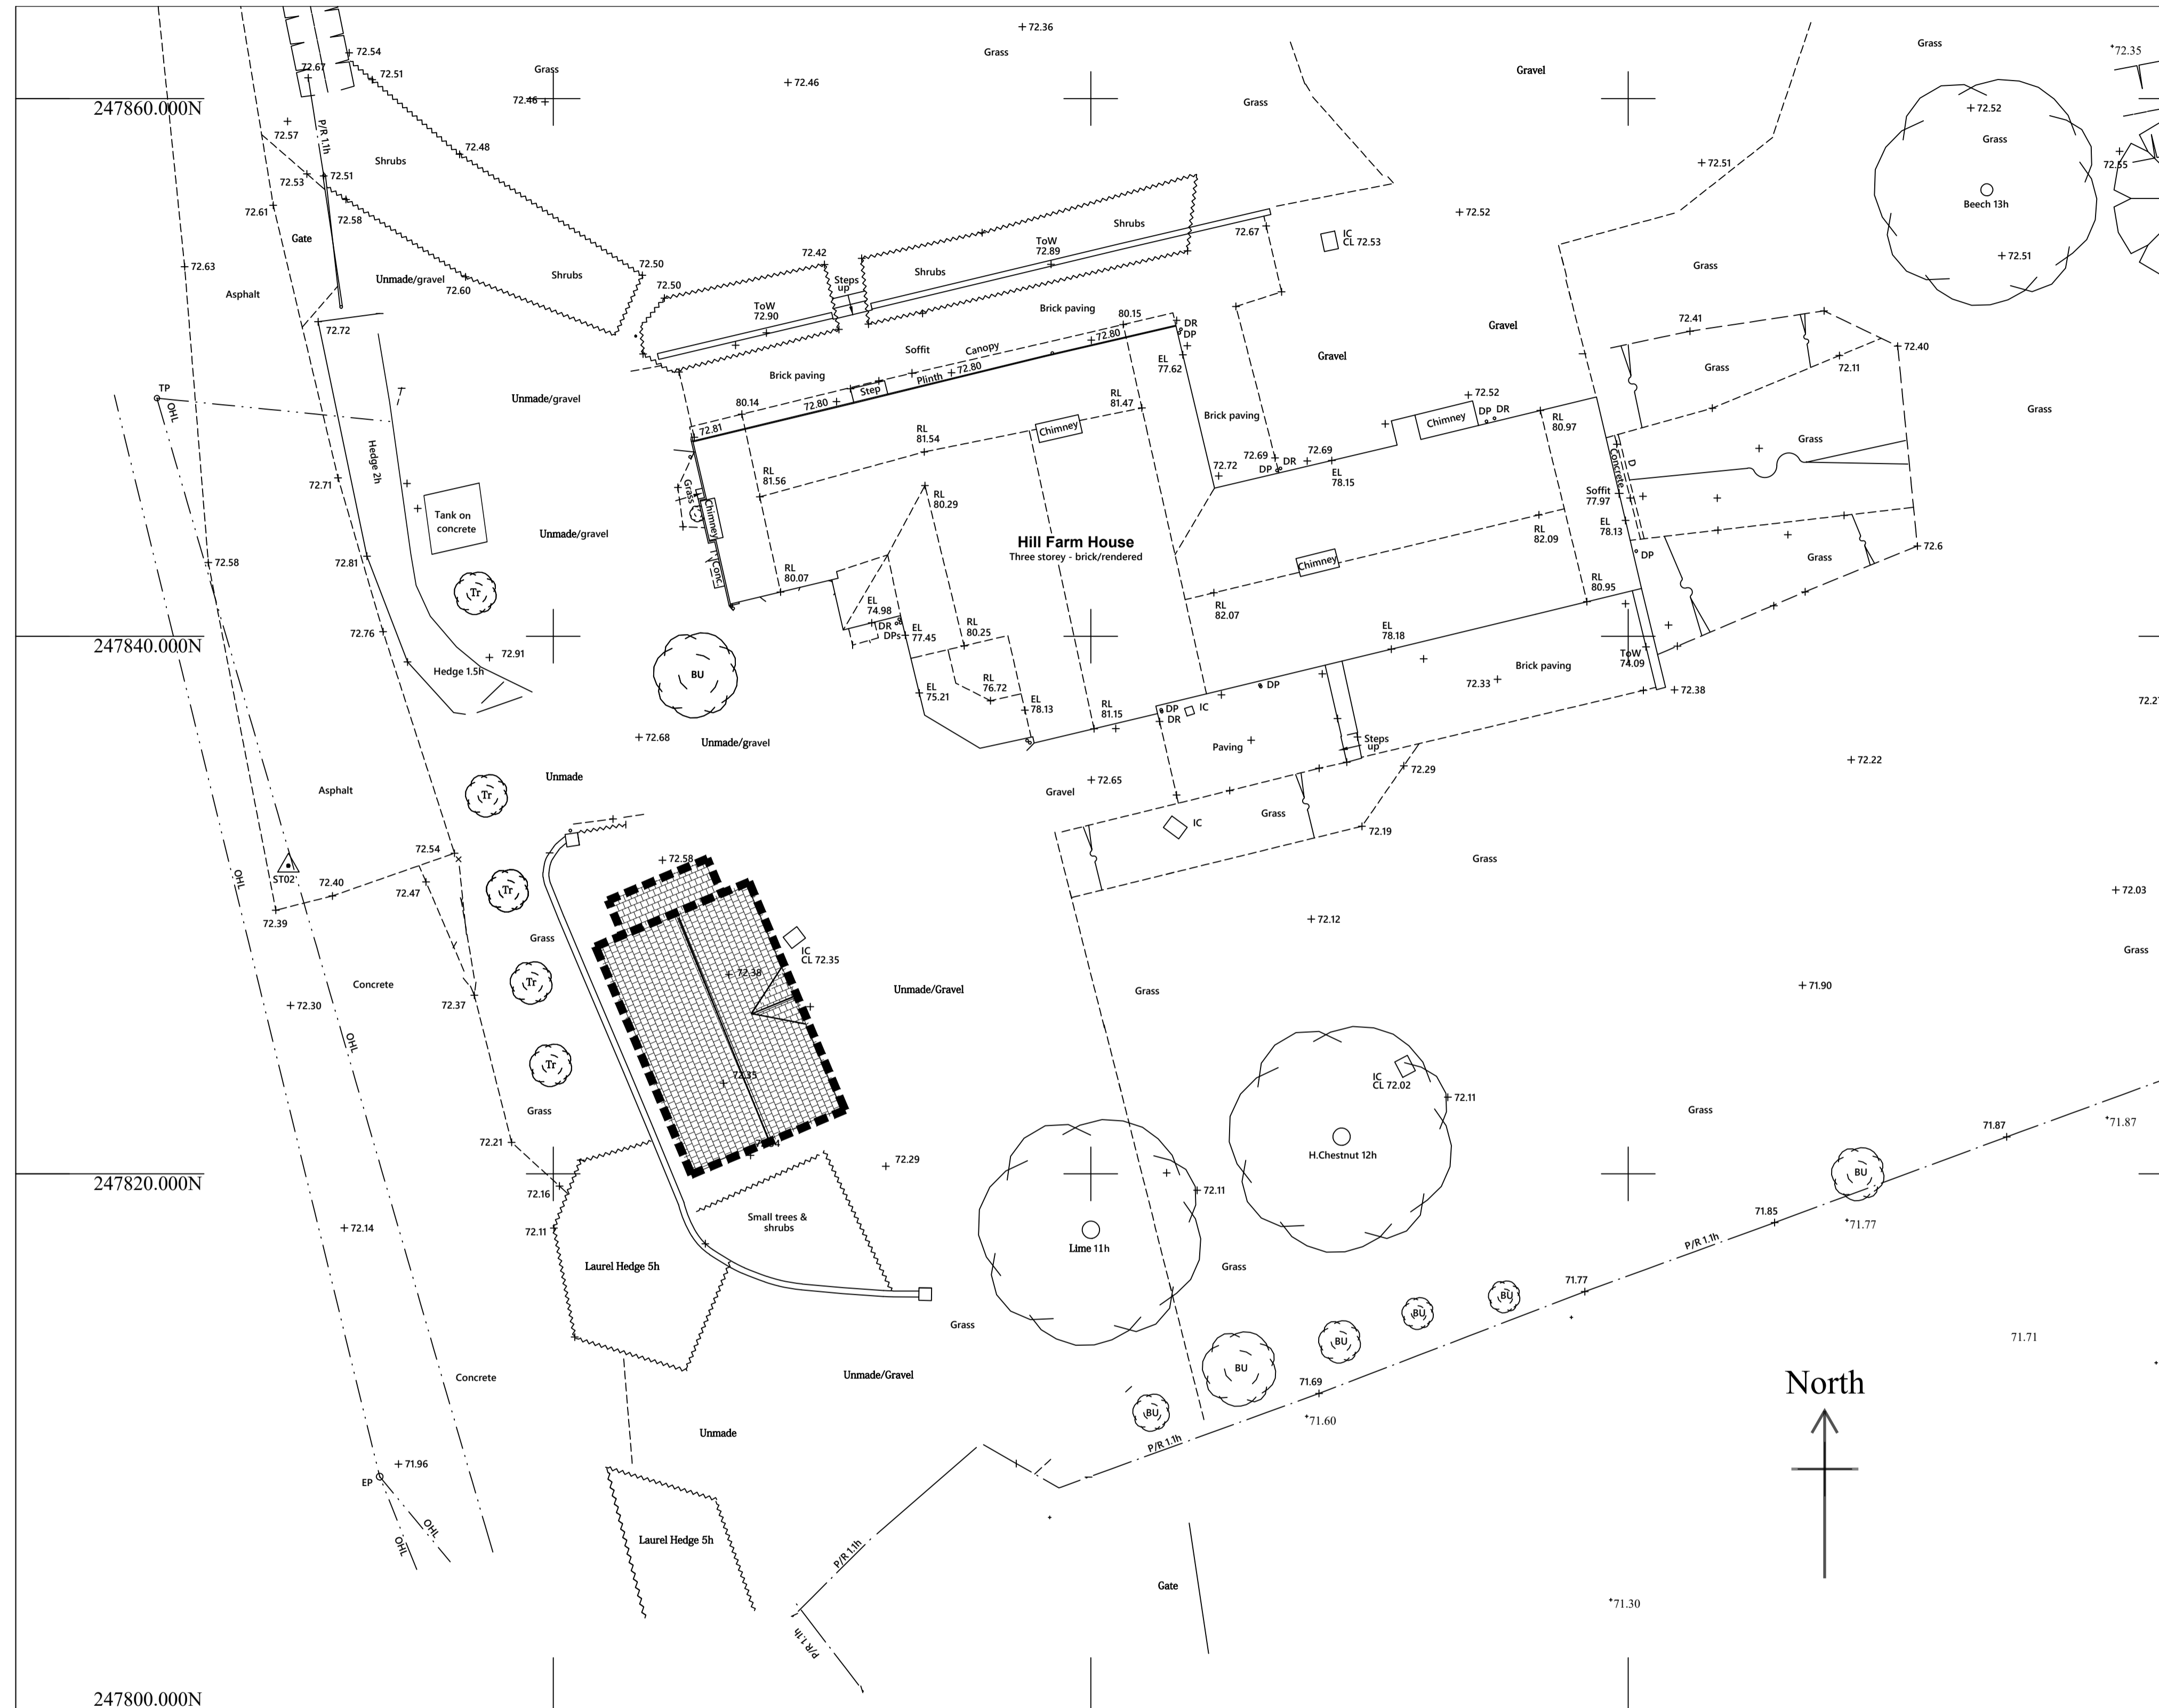

SITE PLAN

Client	Mr & Mrs Scott-Cowley
Design	
Drawn	
Date	01.16.24
Scale	1:150 @A1

Proposed cart lodge garage
 Hill Farm House
 Lavenham Road
 Brent Eleigh
 SUDBURY
 Suffolk
 CO10 9PB

DESCRIPTION	DATE	ENG	NOTES
			DO NOT SCALE FROM THIS DRAWING.