


Do not scale from this drawing. All dimensions to be confirmed on site before commencing work.

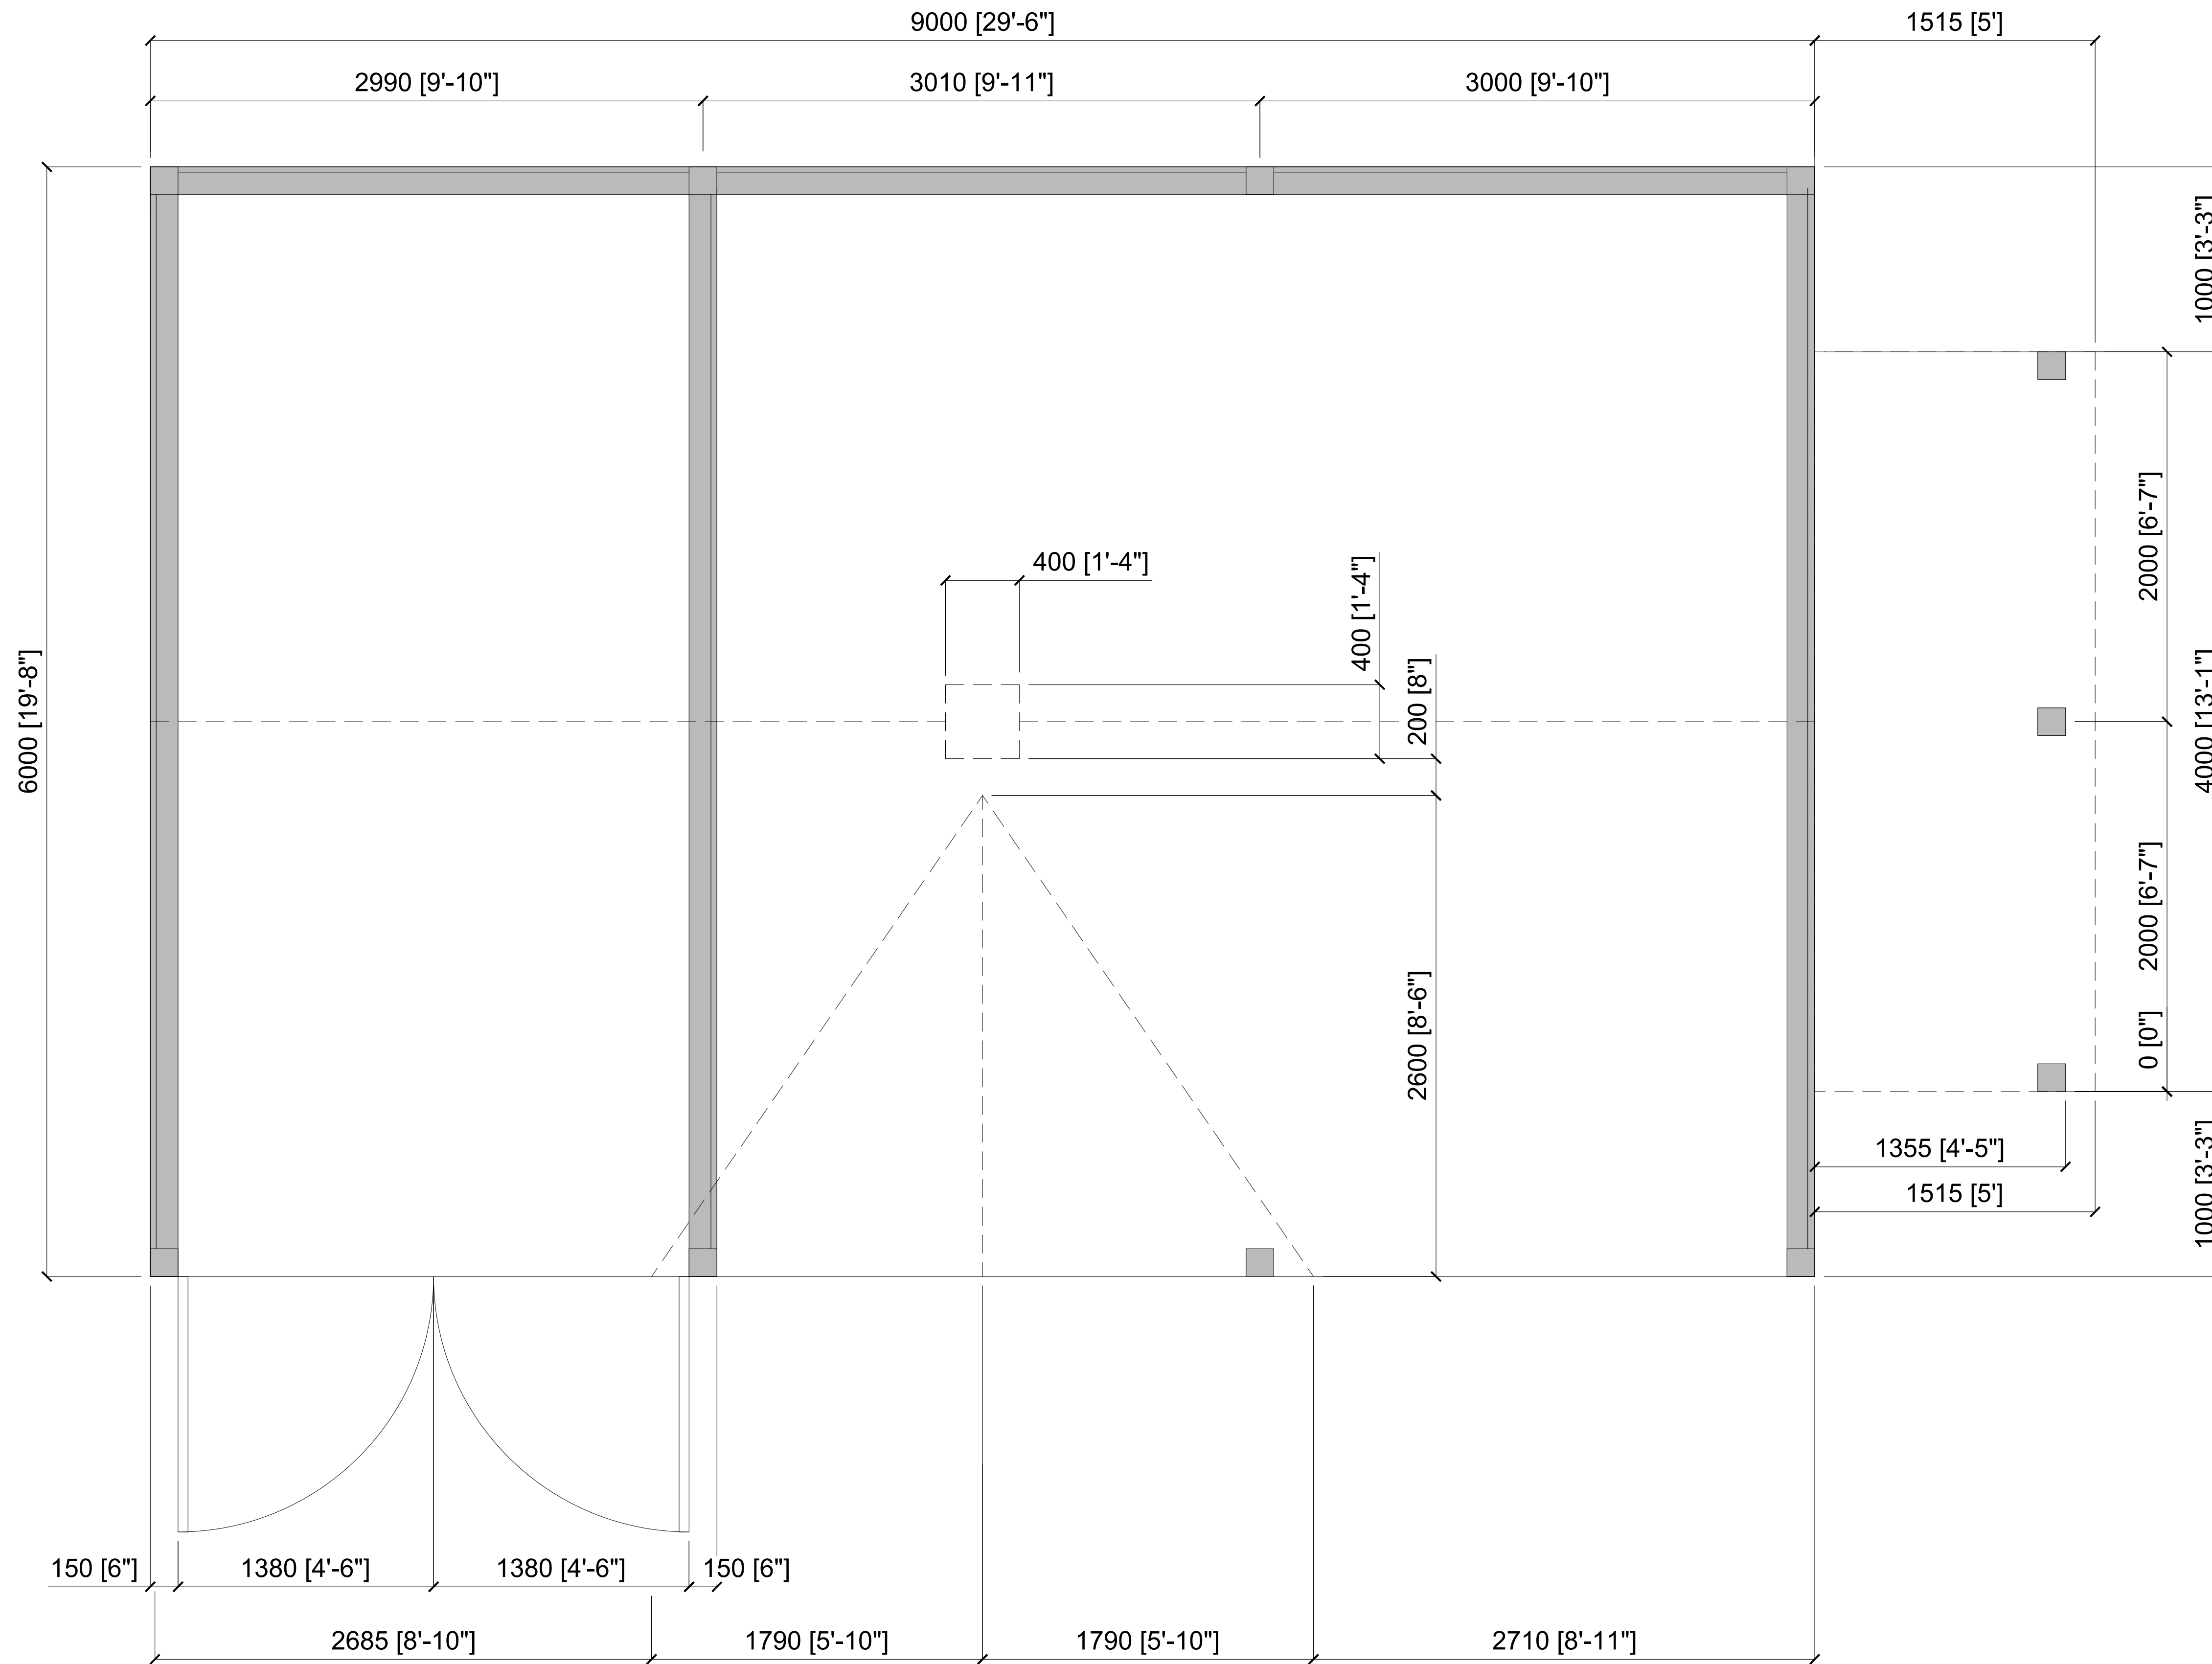

FLOOR PLAN

Client	Mr & Mrs Scott-Cowley
Drawn	
Checked	
Scale	1:20 @A1
Date	02.21.24
Author	XX
Engineer	XX
Approved	XX

REV	DESCRIPTION	DATE	ENG	NOTES

DO NOT SCALE FROM THIS DRAWING.

Proposed cart lodge garage  
 Hill Farm House  
 Lavenham Road  
 Brent Eleigh  
 SUDBURY  
 Suffolk  
 CO10 9PB