



SOUTH ELEVATION

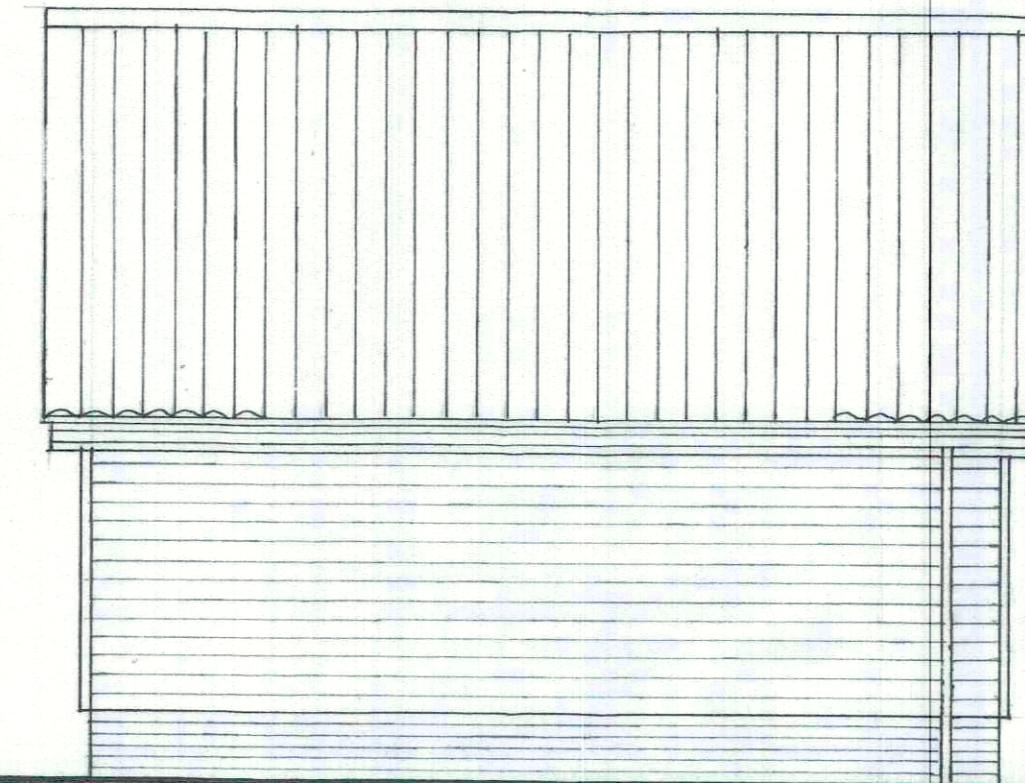


EAST ELEVATION



WEST ELEVATION

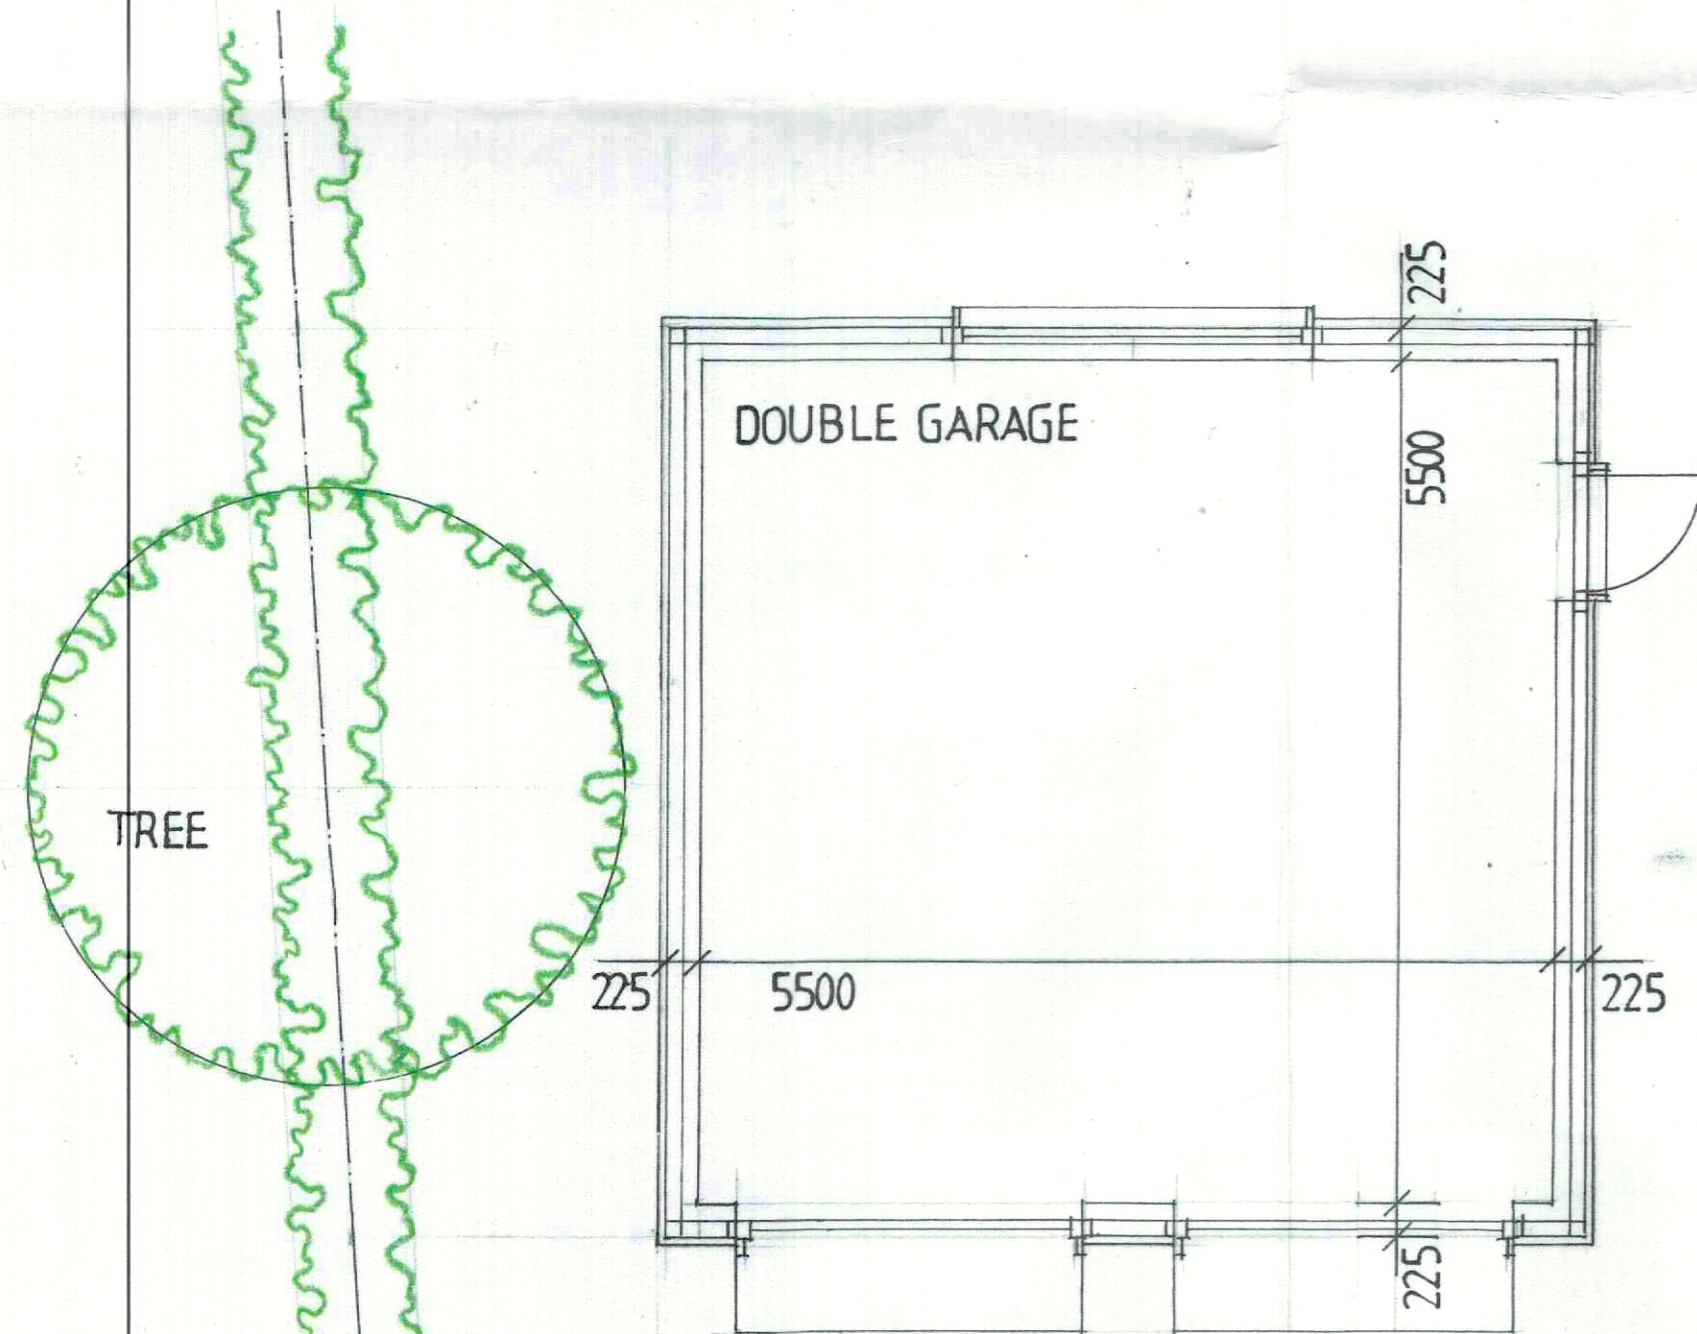

PLAN OF GARAGE

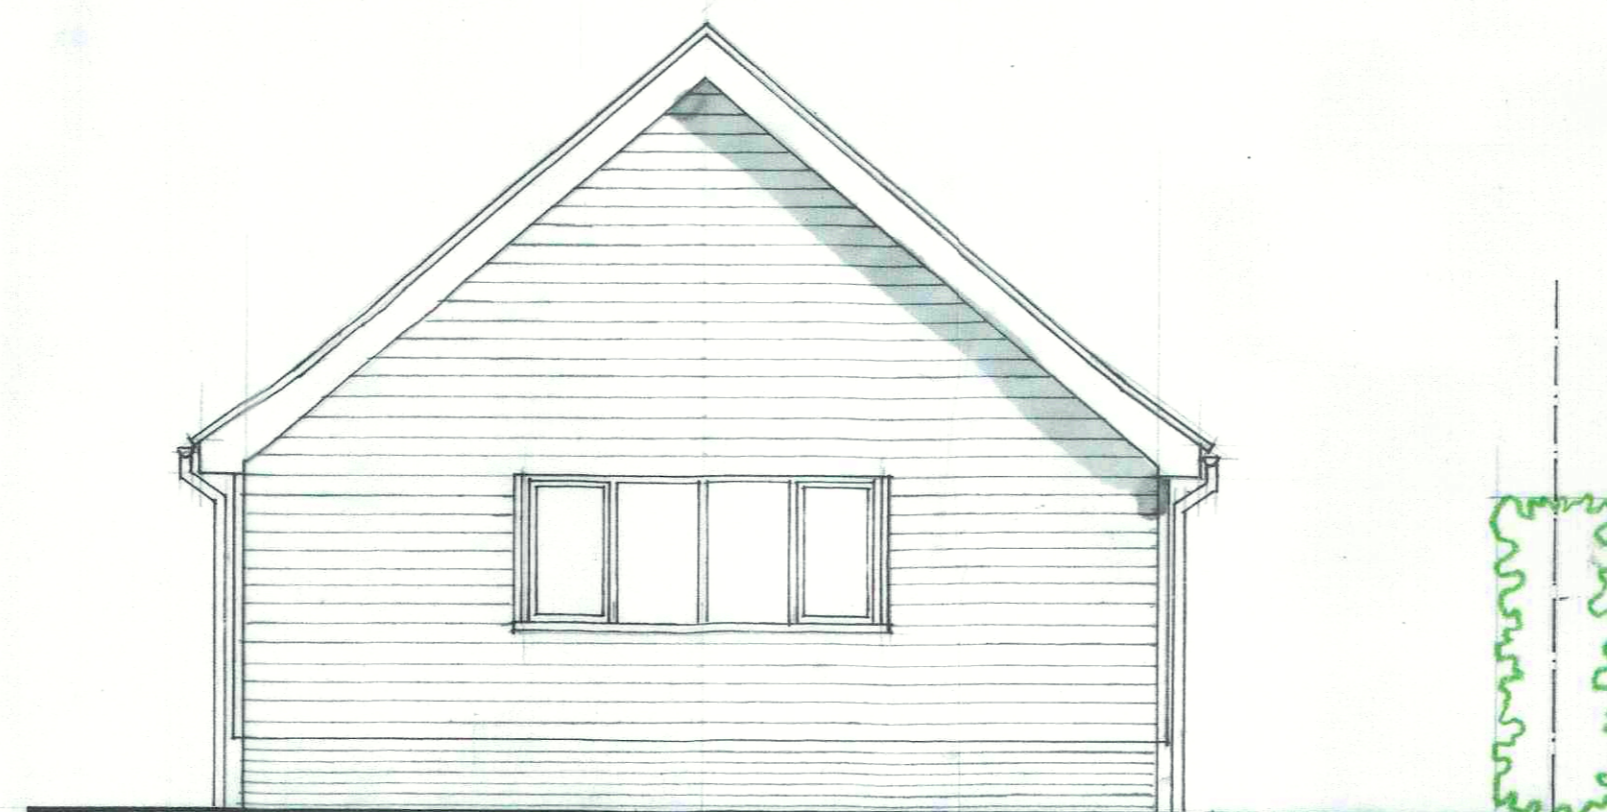

NORTH ELEVATION

SCHEDULE OF MATERIALS

PLINTH
 RED CLAY FACED BRICKWORK
 CLADDING
 METAL ROOFING, COLOUR TO
 MATCH ANNEXE
 ALUMINUM DOORS

04 SEWELLS, HITCHAM, SUFFOLK IP7 7ND
 t: 01449 741 977
 e: simon@individualarchitecture.com

INDIVIDUAL ARCHITECTURE

TITLE	PLAN + ELEVATIONS	574
PROJECT	PROPOSED DOUBLE GARAGE, COPELANDS, LITTLE LONDON COMBS, STOWMARKET, SUFFOLK.	01
CLIENT	MR. + MRS. T. HOLLEY	1.50
		03.10.23

