

MATERIALS SUMMARY			
PLOT	PLINTH	WALL	ROOF
1	RED BRICK	RED BRICK & RENDER	SLATE
2	RED BRICK	RED BRICK & RENDER	SLATE
3	RED BRICK	RED BRICK	PLAIN TILE: TBA
4	RED BRICK	RED BRICK	PLAIN TILE: TBA
5	RED BRICK	RED BRICK	PLAIN TILE: TBA
6	RED BRICK	RED BRICK	PLAIN TILE: TBA
7	RED BRICK	RENDER	PANTILE
8	RED BRICK	RENDER	PANTILE
9	RED BRICK	RENDER & WEATHERBOARD	PANTILE
10	RED BRICK	RENDER & WEATHERBOARD	PANTILE
11	RED BRICK	RENDER	PANTILE
12	RED BRICK	RENDER	SLATE
13	RED BRICK	RENDER	SLATE
14	RED BRICK	RENDER	SLATE


MATERIALS SUMMARY			
PLOT	PLINTH	WALL	ROOF
15	RED BRICK	RED BRICK	PANTILE
16	RED BRICK	RED BRICK	PANTILE
17	RED BRICK	RED BRICK	PANTILE
18	RED BRICK	RENDER	PLAIN TILE: TBA
19	RED BRICK	RENDER	PANTILE
20	RED BRICK	RENDER	PLAIN TILE: TBA
21	RED BRICK	RENDER	PANTILE
22	RED BRICK	RENDER	PANTILE
23	RED BRICK	RENDER	PLAIN TILE: TBA
24	GAULT BRICK	GAULT BRICK	SLATE
25	RED BRICK	RENDER & WEATHERBOARD	PLAIN TILE: TBA
26	RED BRICK	RENDER & WEATHERBOARD	PLAIN TILE: TBA
27	RED BRICK	RENDER	PLAIN TILE: TBA
28	GAULT BRICK	GAULT BRICK	SLATE

RED BRICK: CREST CHERTSEY RED  
 GAULT BRICK: CREST HAREWOOD BLEND  
 PANTILE: WOLDS NATURAL RED CLAY PANTILE  
 SLATE: SSG DOMIZ NATURAL SLATE  
 PLAIN TILE: TO BE AGREED (TBA)

REFER TO ARTEMIS DRAWINGS  
 ART248.01A AND 02A FOR DETAILS  
 SOFT LANDSCAPING & BASIN PROPOSALS

**KEY: HARD SURFACES, FENCING AND GARDEN WALLS**  
 READ IN CONJUNCTION WITH EXTERNAL MATERIALS SCHEDULE: 696/5001

- SURFACE A: NON-PERMEABLE PATIOS: RAJ BLEND SANDSTONE
- SURFACE B: NON-PERMEABLE DRIVEWAYS: MARSHALLS DRIVESSETT TEGULA ORIGINAL
- SURFACE C: NON-PERMEABLE ROADWAYS AND FOOTWAYS: TARMAC
- FENCE A: 1800MM HIGH CLOSE BOARDED TIMBER FENCE WITH TIMBER GRAVEL BOARD
- FENCE B: 1200MM POST AND RAIL TIMBER FENCE
- GARDEN WALL A: 1800MM HIGH GARDEN WALL

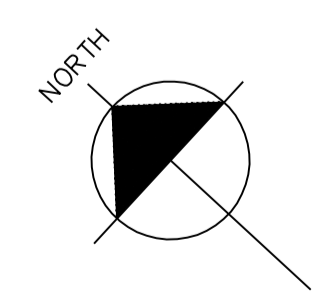

ADDITIONAL PARKING BAY

ADDITIONAL PARKING BAY

ADDITIONAL PARKING BAY

ADDITIONAL PARKING BAY

ADDITIONAL PARKING BAY

ADDITIONAL PARKING BAY

REVISION  
 A  
 B

NOTES  
 BOUNDARIES TO PLOTS 2 AND 26 ADJUSTED  
 TITLE UPDATED FROM AS AMENDED TO AS APPROVED

DATE  
 13/12/23  
 13/12/23

JOB: FRESSINGFIELD SUFFOLK  
 CLIENT: BRIP 7  
 DRAWING: SITE PLAN: AS APPROVED  
 DATE: NOVEMBER 23  
 DWG NO: 696 201 REVISION: B  
 STATUS: SCALE: 1:250 AT A1/ 1:500 AT A3

