



This document remains our exclusive property. It shall not, under any circumstances, be reproduced or transmitted in any form or by any means, without our written authorisation.

NOTES

DRAWINGS FOR RETROSPECTIVE PLANNING FOR NEWLEY BUILT PAGODA FOR 17, THE SMITHY, BRAMLEY.
 READ DRAWING IN CONJUNCTION WITH DRAWING NO. KW/100

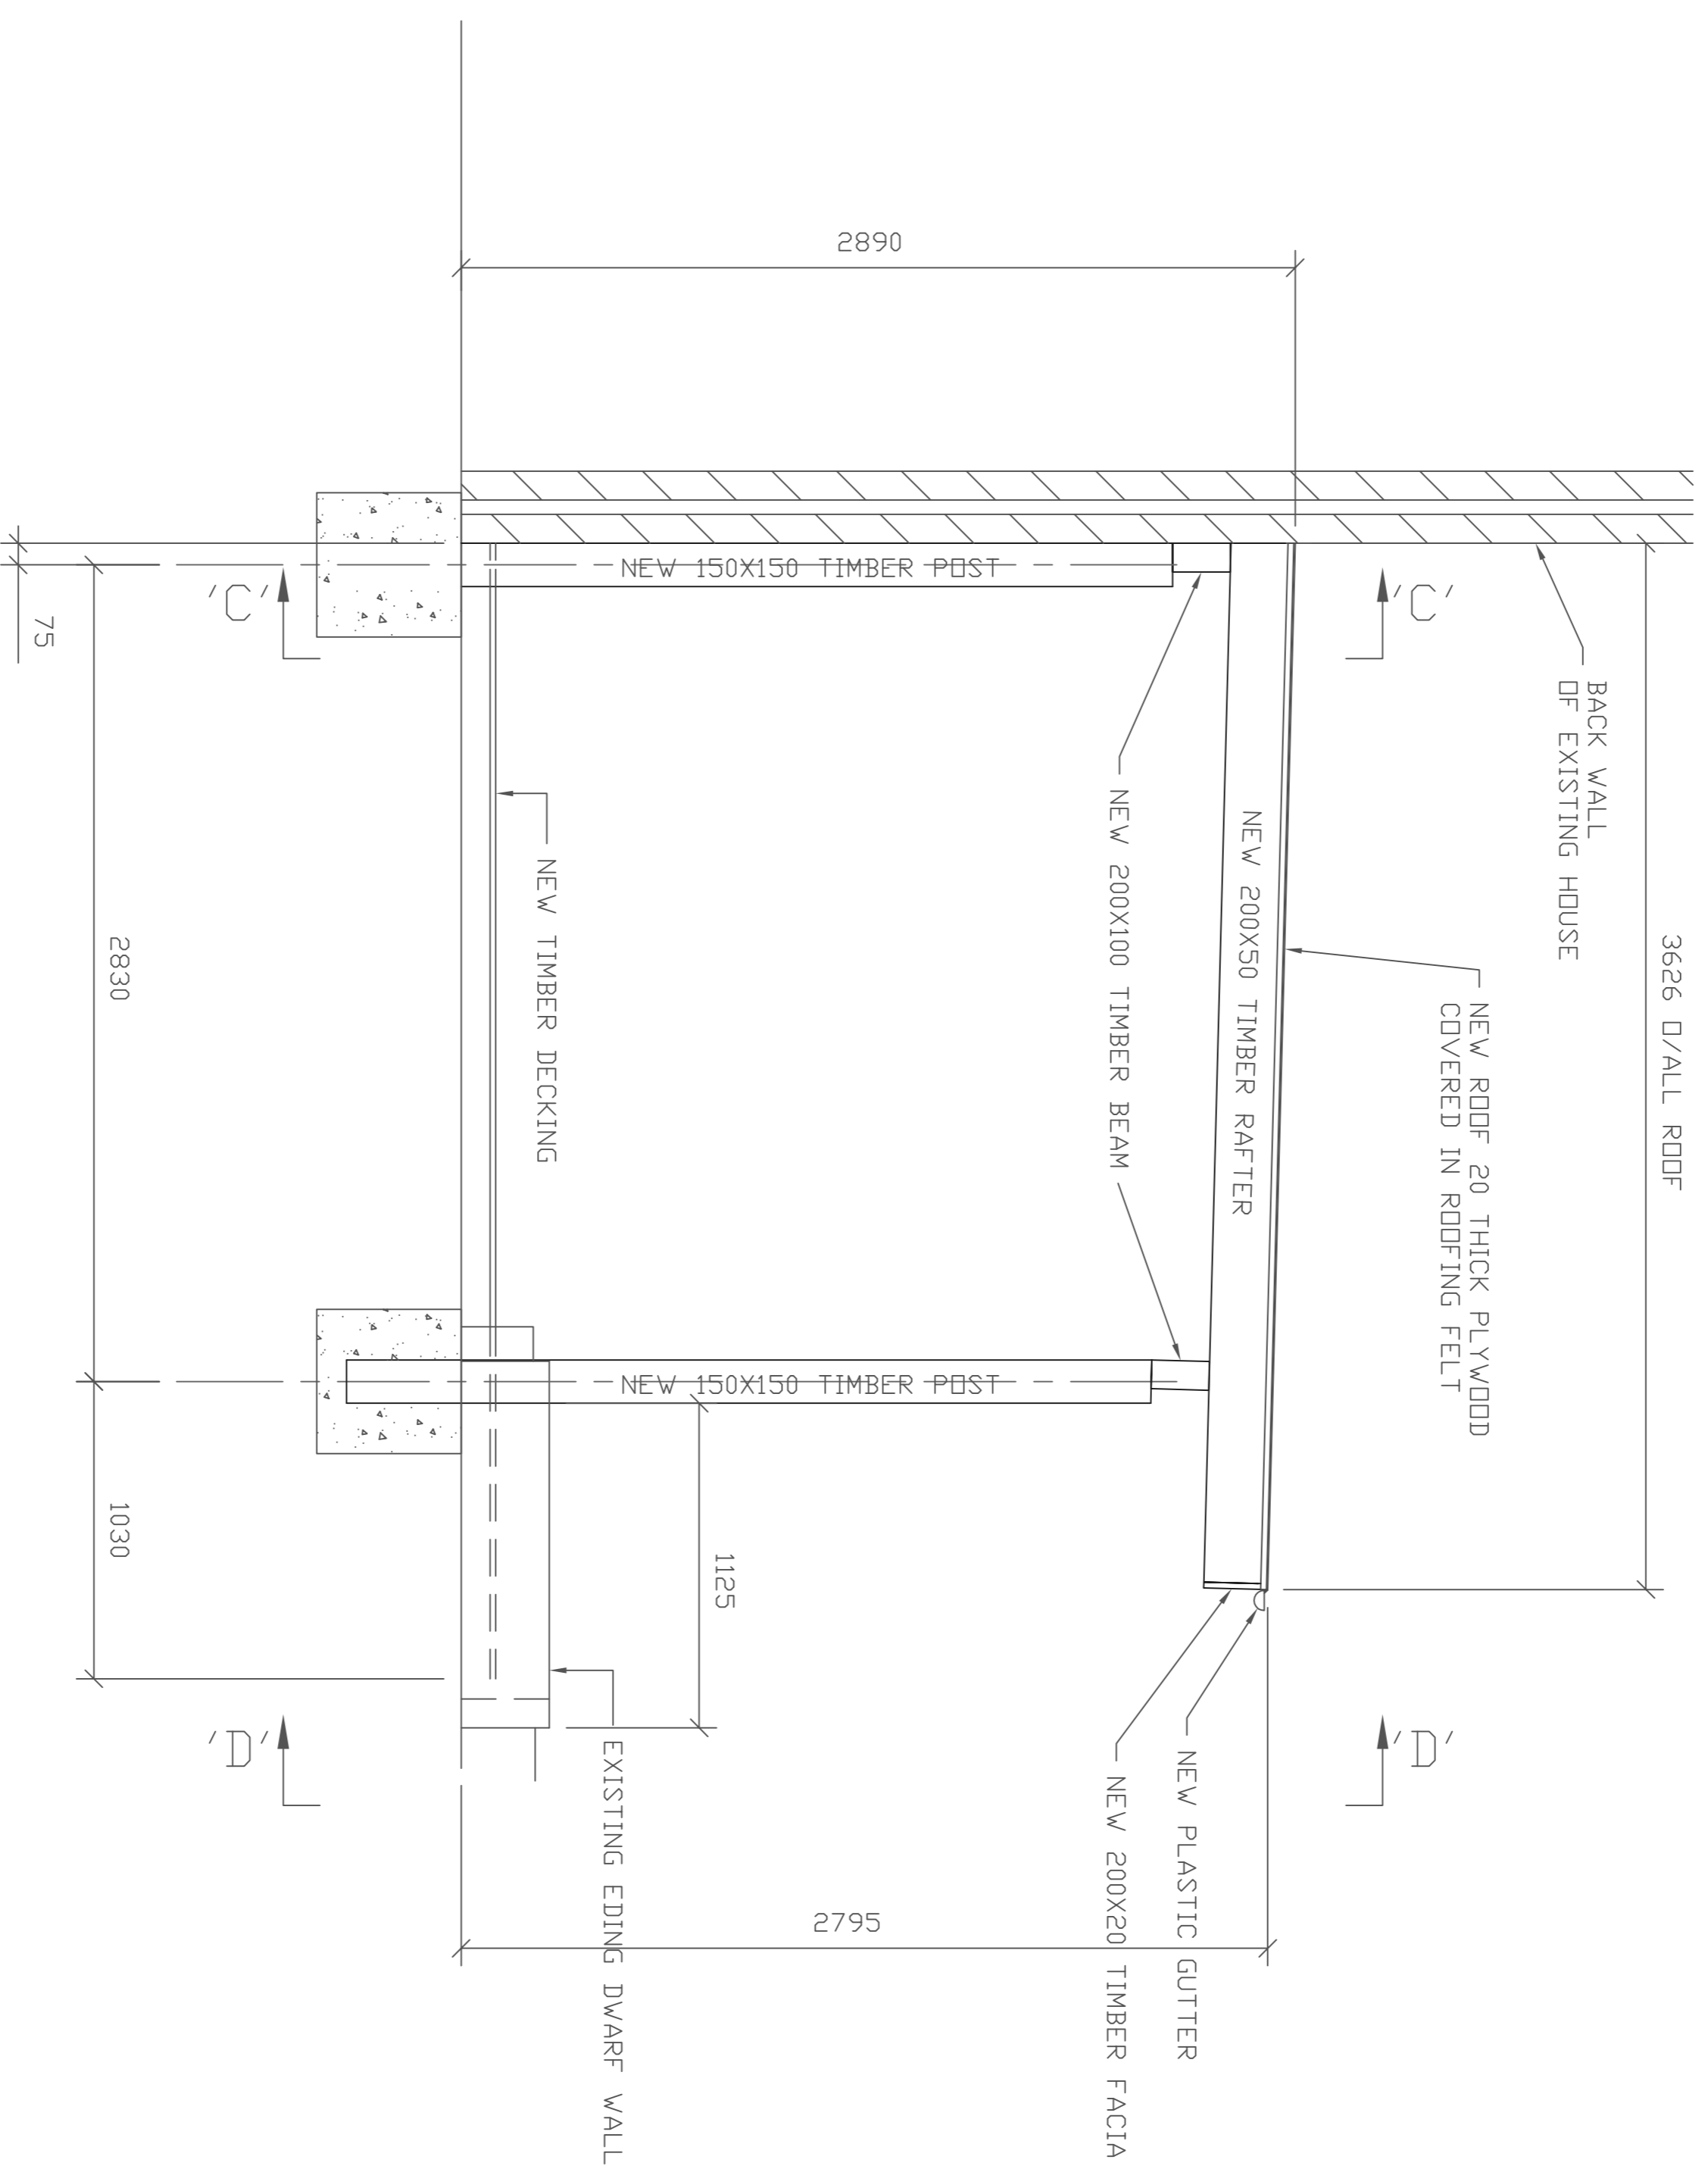

VIEW ON 'A'-'A'

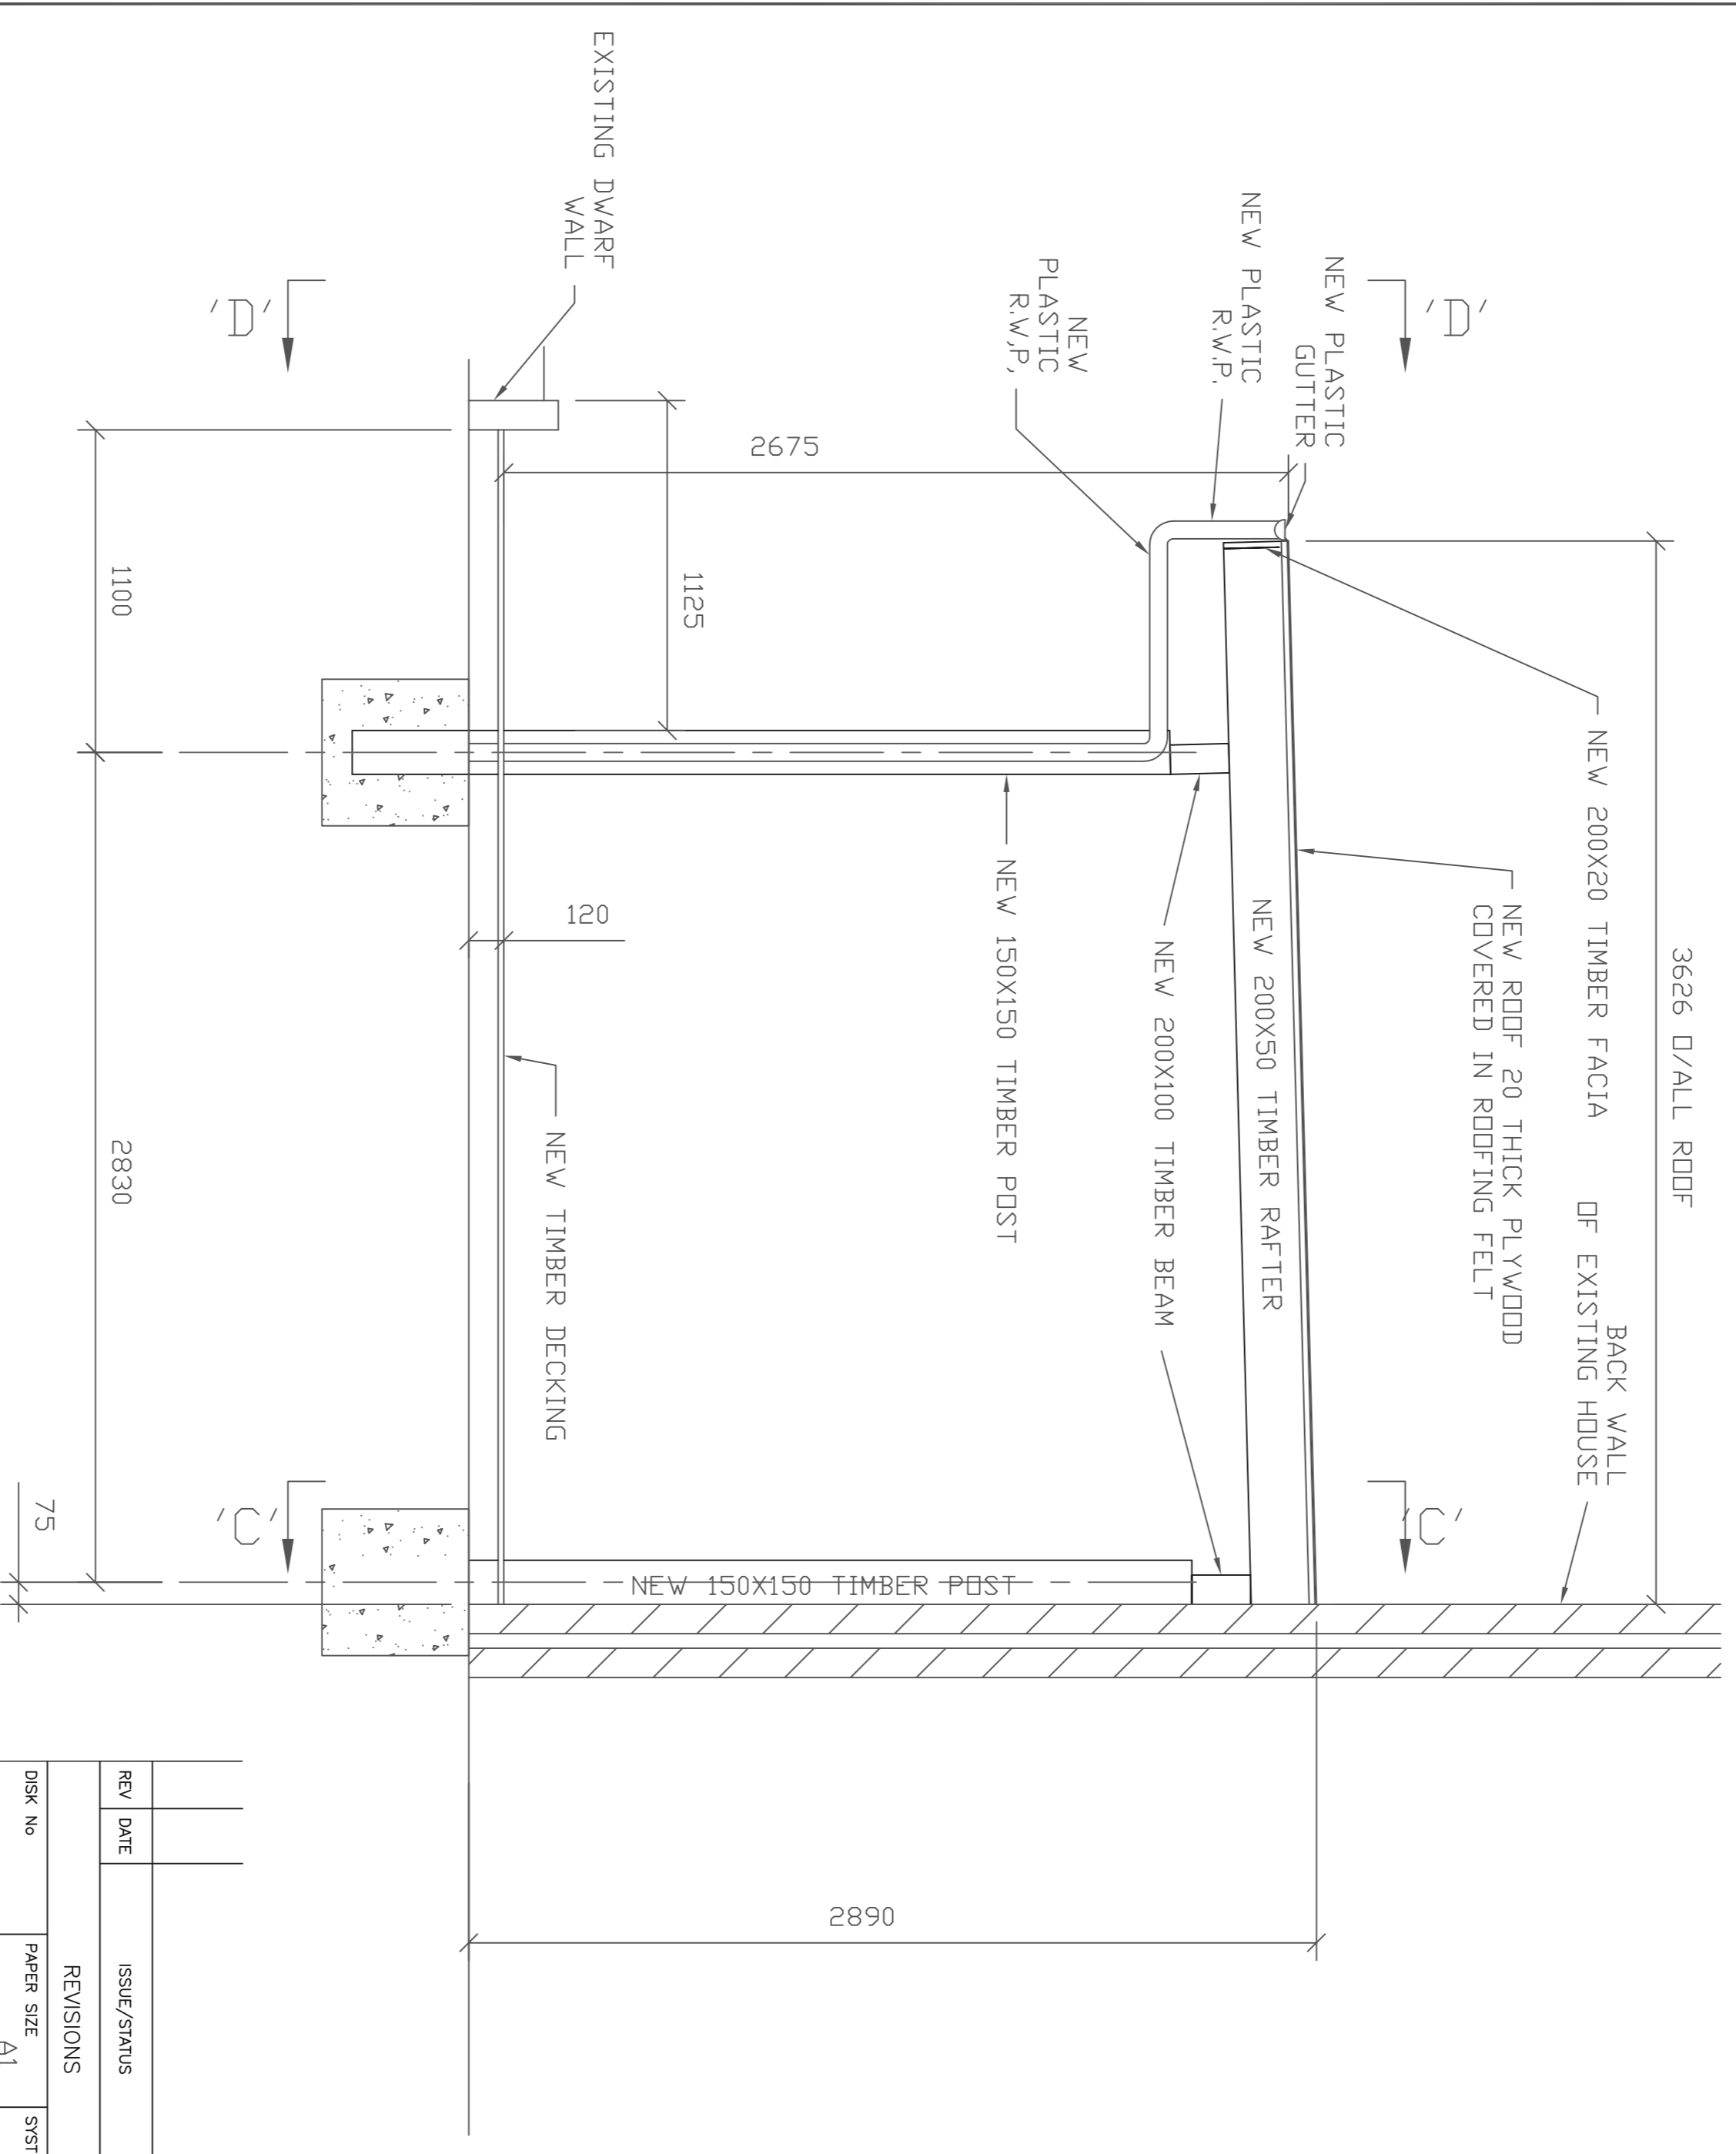

VIEW ON 'B'-'B'

REV	DATE	ISSUE/STATUS	DRAWN	CHK'D
REVISIONS				
DISK No.	PAPER SIZE	A1	SYSTEM	
DRAWN	N.W.	CHECKED	APPROVED	
SCALE	1/20	W/O. No.	DATE	22/2/24
CLIENT	MR & MRS WALTON			
PROJECT	EXISTING PAGODA			
TITLE	17 THE SMITHY, BRAMLEY			
	SECTIONS THRU 'A'-'A' & 'B'-'B'			

N. WOOTTEN

47, WINSER DRIVE,
 READING, BERKSHIRE, RG30 3EG.
 Tel: 0118 9613553. MOBILE 07809772237
 e-mail: n.wootten@btworld.com

DRAWING NO. KW/101 REVISION