

New vehicle access with
8 parking spaces 2.7x5.2m
Permeable surface to
access drive and parking

Painted do not cross
diagonal stripe carriageway
markings.


Visibility Splays
96m with 2.4m setback
kerb line.

Painted do not cross
diagonal stripe carriageway
markings.

Planning permission for
new crossover:
23/02911/HSE

Bonded crossover surface
to 5m back from
carridgeway.

Mapping contents © Crown copyright and database rights 2023 Ordnance Survey 100035207

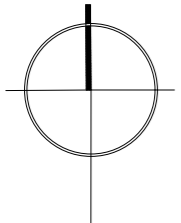

Block Plan
1:500



View from proposed crossover looking east.



View from proposed crossover looking west.

Rev.	Date	Details	Drawn	Checked
Issued for: PLANNING				
Project/Client:		Project No:		
87 LONDON ROAD		C781		
OLD BASING		Dwg No:	Rev:	
RG24 7JQ		103		
Drawing:		Scale:		
BLOCK PLAN & VISIBILITY SPLAYS		AS SHOWN @ A2		
Drawn By:		North:		
Date:		Date:		
FEB 24		Date:		
Print Date:		Date:		
27/2/2024 1:29 PM		Date:		

cre8
cre8 It Ltd
Brooklands
Front Street
East Garston
Berkshire RG17 7EU
t: 07783 16 17 18
Studio@cre8.it
www.cre8.it

© Copyright of this drawing is reserved by and is issued on condition that it is not reproduced wholly or in part without consent.