


# Tower Road Passing Bay

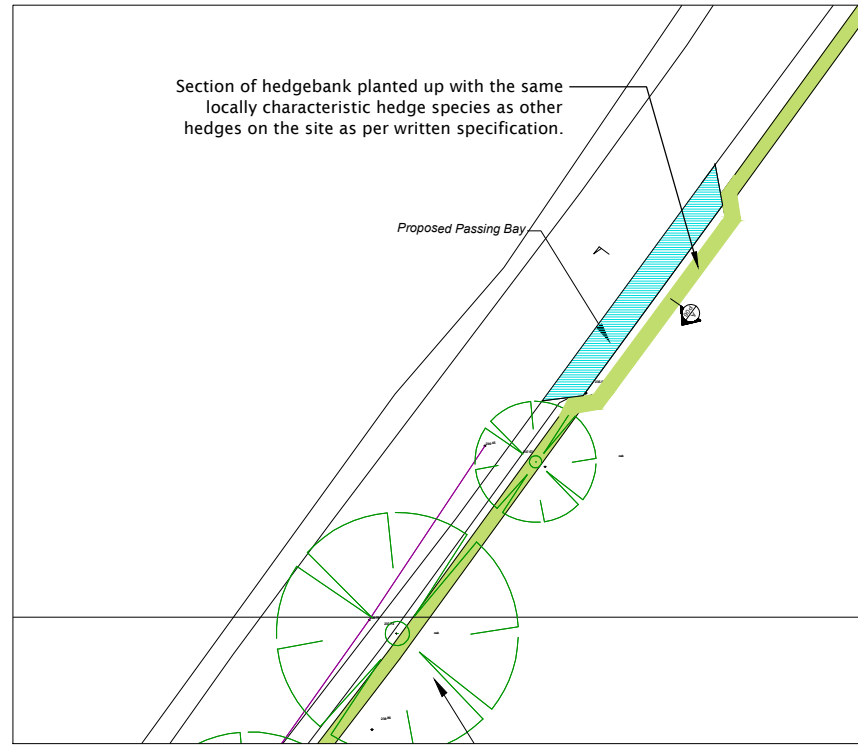

**PLANTING SCHEDULE: New Hedges**

Height (cm)	Species	% of each mix	No.
<b>New Hedge Planting c 200m @ 7 plants / m run</b>			
40-60	Crataegus monogyna (Hawthorn)	25%	350
40-60	Ilex aquifolium (Holly)	5%	70
30-40	Lonicera periclymenum (Honeysuckle)	5%	70
40-60	Corylus avellana (Hazel)	25%	350
40-60	Acer campestre (Field Maple)	15%	210
40-60	Euonymus europaeus (Spindle)	15%	210
60-80	Quercus robur (English Oak)	10%	140
<b>Total</b>		<b>100%</b>	<b>1400</b>

**PLANTING SCHEDULE: Individual Hedgerow trees**

Height (cm)	Species	% of each mix	No.
<b>PLANTING SCHEDULE: Individual trees 1/20m of new hedge length</b>			
40-60	Acer compestreae (Field Maple)	50%	3
40-60	Quercus robur (English Oak)	50%	3
<b>Total</b>		<b>100%</b>	<b>6</b>



advertising signage on both gable ends

0m 1:500@A3 50m



**Client:** STAGS  
**Address:** Land East of Tower Road, Offwell, Honiton  
**Post Code:** EX14 9TW  
**Project no.:** Nov 3868  
**Drawn by:** CR  
**Checked by:** CR

**Project:** Change of Use  
**Grid Ref:** SY 180 999  
**Scale:** 1:500  
**Date:** DEC 2023

- KEY :**
- SITE BOUNDARY
  - EXISTING / PROPOSED HEDGEROW
  - PASSING BAY DISCHARGING TO DITCH
  - GRASS VERGE
  - EXISTING CONCRETED SURFACE
  - PROPOSED CONCRETED SURFACE DISCHARGING ONTO DRAIN
  - PERMEABLE SURFACE - STONE
  - RAIN WATER HARVESTING

**Title:** LANDSCAPING SCHEME  
**Dwg Status:** Planning  
**STAGS - PLANNING, DESIGN & ARCHITECTURAL SERVICES**  
 T: 01392 439046 - E-mail: planning@stags.co.uk - www.stags.co.uk

**Dwg No.:** P07  
**Rev.:** P 1

