




Existing GF Plan

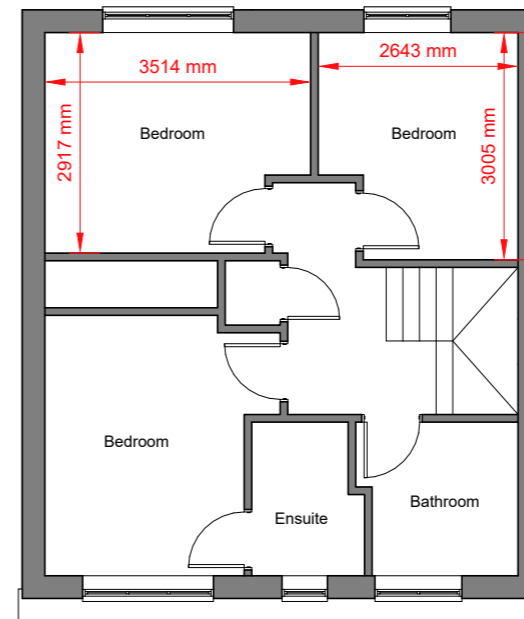

Existing FF Plan

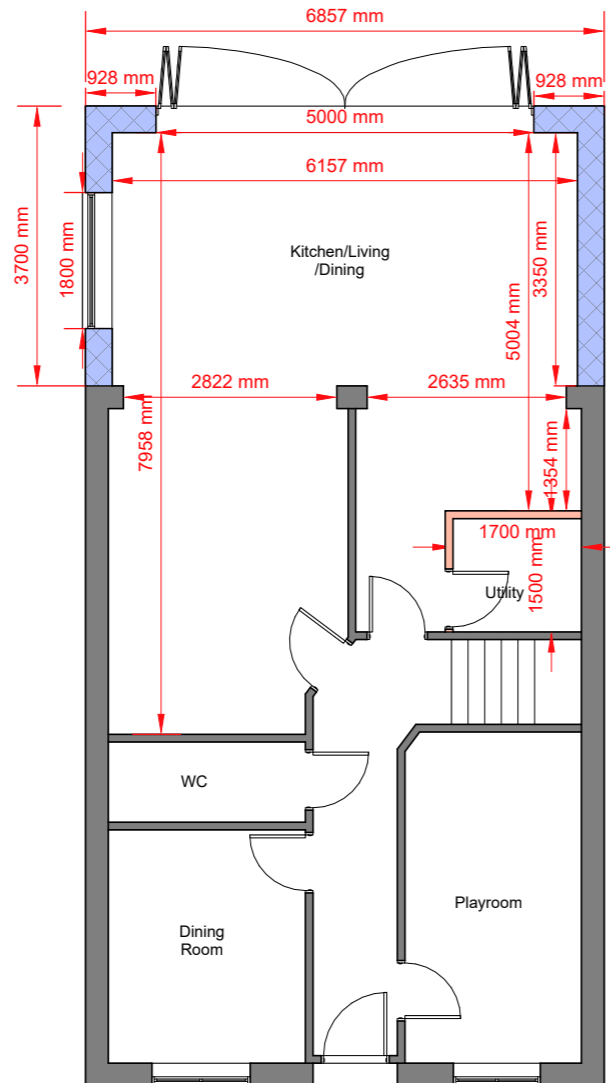

Proposed GF Plan

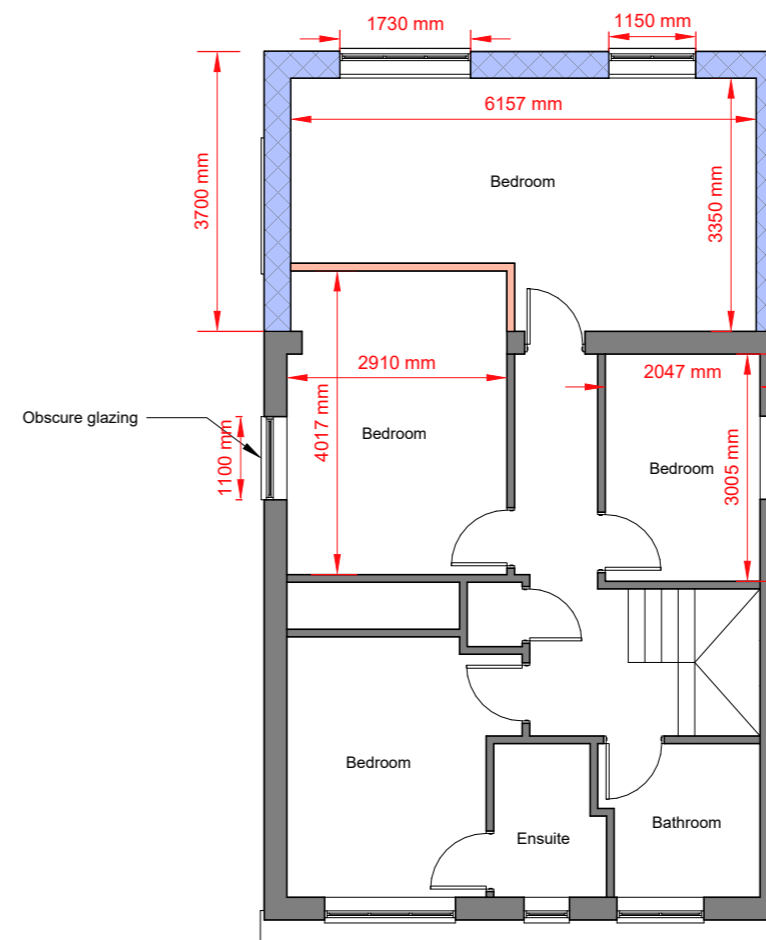

Proposed FF Plan

DRAWING NOTES
 Whilst every care has been taken to ensure accuracy, no responsibility will be accepted by AJA Architectural Services for any errors contained in this drawing and it should not be relied upon for the ordering of any materials.
 All dimensions are to be checked on site prior to setting out or fabrication of any materials by the appointed contractor/builder.
 All drawings are to be read in conjunction with all relevant standards.
 AJA Architectural Services are not to be named as Principal Designer on any Building Control application unless previously agreed.



AJA Architectural Services
 Walsall Road
 Lichfield
 WS13 8AD

CLIENT
 Gemma Lingwood
 2 Glover Close
 Burnwood
 WS7 3RA

PROJECT
 Rear Extension
PROJECT NO.
 AJA0211

ISSUE DATE
 19.02.24
REVISION
 C

Existing & Proposed
GF & FF Plan
1:100 @ A3