



North Elevation

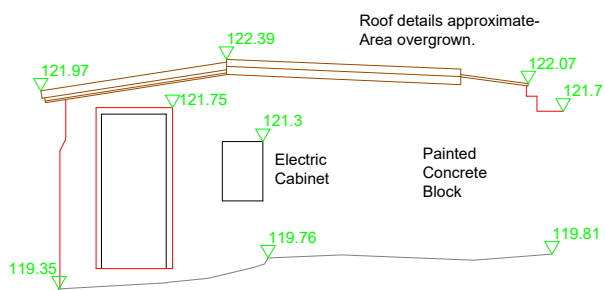


A.O.D 115.000m

East Elevation

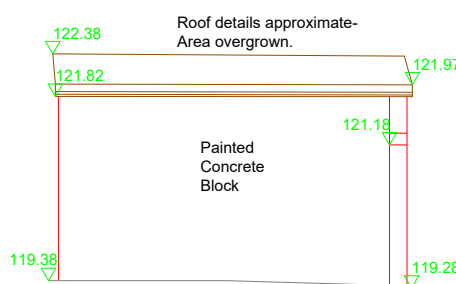


A.O.D 115.000m

South Elevation

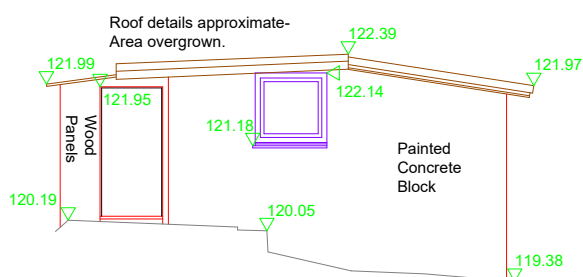


A.O.D 115.000m

West Elevation

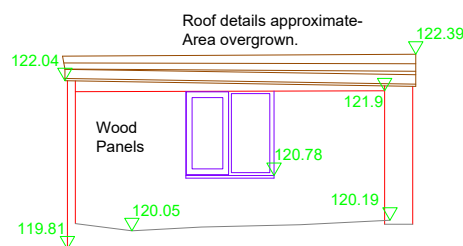

A.O.D 115.000m

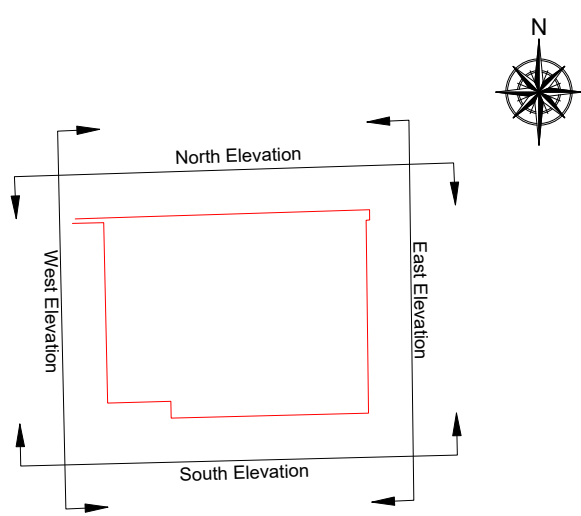

Key Plan
Not to Scale

Legend

- Building Line
- Fixture Line
- Feature Line
- Wall Line
- Roof Line
- Fascia Line
- Door Line
- Window Line
- Step Line
- Ground Line
- Vegetation Line
- 9.99 ▽ Level

Notes

Levels are based on Target Geo Ltd Topographical Survey 23-0342-001.

It is important to note that the same accuracies implied by the plotting scale are equally applicable to digital data supplied for CAD.

Every effort has been made to identify all visible above ground features, however it should be borne in mind that there may be items obscured at the time of survey.

Visible features in the vicinity of the boundaries, as shown on this survey, may not represent the extent of legally conveyed ownership.

This drawing is copyright of Target Geo Limited and may not be reproduced without licence or permission. No responsibility is taken for amendments by others. **DO NOT SCALE FROM COPIES FOR CONSTRUCTION PURPOSES.**



| Rev. | Date | Description | Drawn by | Date |
|---------------|----------|-------------|-------------|------------|
| A | 13/10/23 | Original | JW | 06/10/2023 |
| | | | JG | 13/10/2023 |
| Drawing Scale | | | 1:100 @A3 | |
| Drawing No. | | | 23-0342-004 | |
| | | | Revision | |
| | | | A | |