

Legend	
	Building Line
	Fixture Line
	Over head Line
	Step Line
	Wall Line
	Window Line
	Beam
	Rafter
	Roof Line
	FFL:9.99 Finished Floor Level
	(9.99) Ceiling Height
	USB:9.99 Underside of Beam
	DH:9.99 Door Head Height
	FC:9.99 Floor to Cill
	CH:9.99 Cill to Head
	Door

Notes


Levels and Coordinate system are based on Target Geo Ltd Topographical Survey 23-0342-001.

It is important to note that the same accuracies implied by the plotting scale are equally applicable to digital data supplied for CAD.

Every effort has been made to identify all visible above ground features, however it should be borne in mind that there may be items obscured at the time of survey.

Visible features in the vicinity of the boundaries, as shown on this survey, may not represent the extent of legally conveyed ownership.

This drawing is copyright of Target Geo Limited and may not be reproduced without licence or permission. No responsibility is taken for amendments by others. **DO NOT SCALE FROM COPIES FOR CONSTRUCTION PURPOSES.**

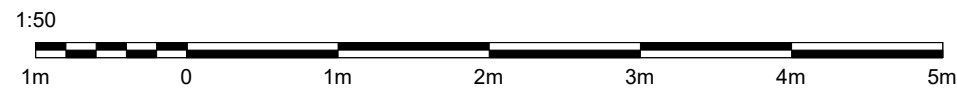

Target Geo Limited
 Tel: 0333 023 0756
 Email: office@targetgeo.co.uk
 Web: www.targetgeo.co.uk
 Unit 2-3 | Penstraze Business Centre | Truro | Cornwall | TR4 8PN | UK

Client
 Angela Swann

Project Title
 Wainies Brook
 Higher Crackington
 Bude
 Cornwall
 EX23 0LD

Drawing Detail
 External Roof Plan

Rev.	Date	Description
A	13/10/23	Original

Drawn by	JW	Date	06/10/2023
Checked by	JG	Date	13/10/2023
Drawing Scale	1:50 @A3		
Drawing No.	23-0342-003	Revision	A