


Proposed floor plan



Proposed roof plan

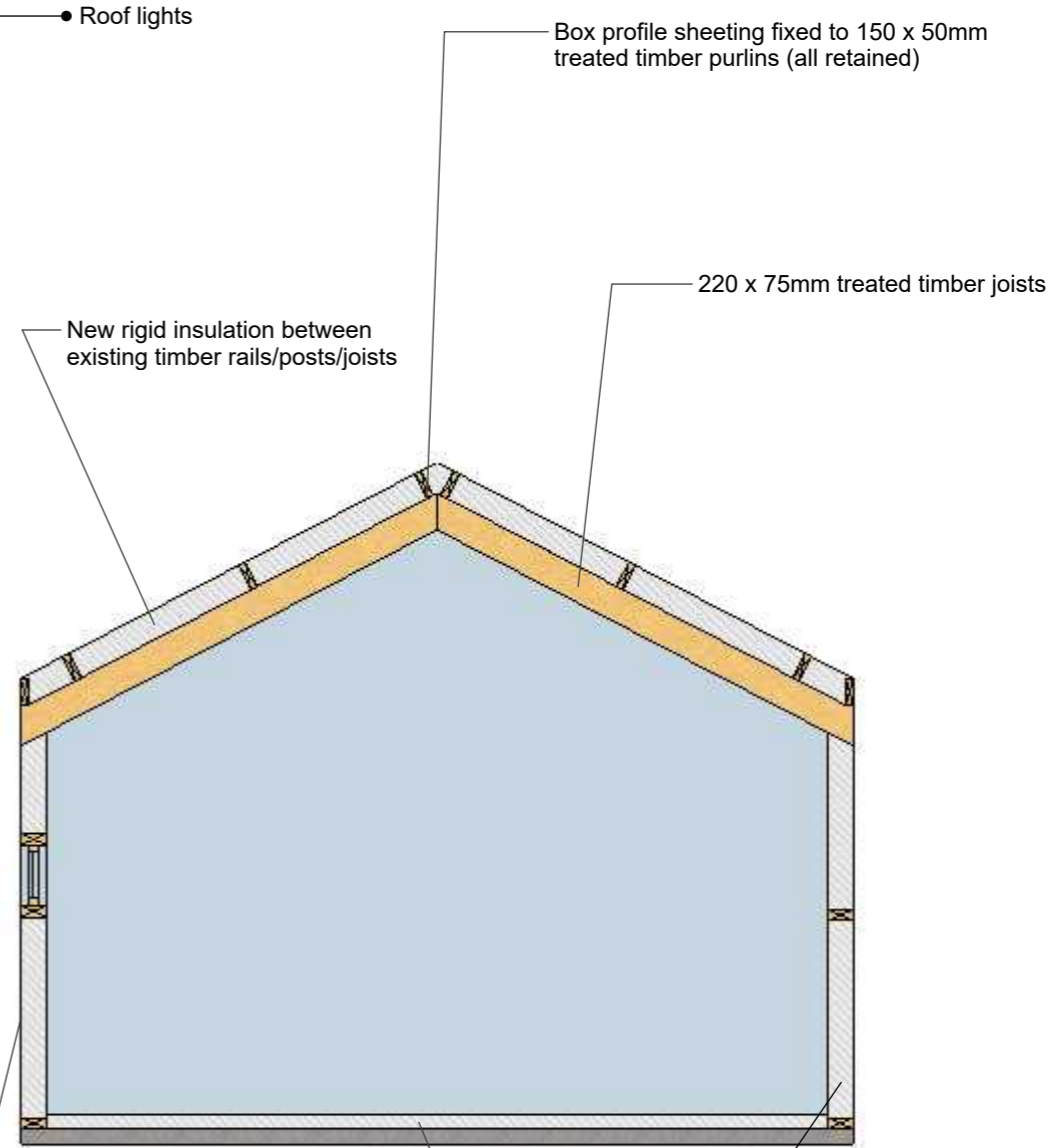

Typical section (1:50)

Box profile sheeting fixed to treated timber rails (all retained)

170mm x 220mm timber posts retained with new rigid insulation between

New rigid insulated floor over existing concrete slab

Roof lights

Box profile sheeting fixed to 150 x 50mm treated timber purlins (all retained)

220 x 75mm treated timber joists

New rigid insulation between existing timber rails/posts/joists

Notes:
 This drawing is for the sole purpose of obtaining planning permission only. Do not scale from this drawing for construction purposes. All dimensions to be checked on site. All materials are designer preference only. Responsibility for construction in accordance with planning permission, building regulations and all codes, standards and statutory requirements lies with the builder/developer.

moor planning
 email: info@moorplanning.com
 web: moorplanning.com

CLIENT: Mr & Mrs Miles Trevenn Clubworthy PL15 8NZ

ISSUE: 14.02.24
 SCALE: 1:100 @ A3

PROJECT: 2023-37
 DRAWING: Proposed Floor Plan & Roof Plan

PROJECT NAME: Barn conversion to home office, storage and annexe / holiday let

07