


Shop Ground Floor Plan

Client.	SABC Ltd	Scale.	1:50	SCD/2/53
Address.	Suite 8F Kelvin House, Kelvin Way Crawley RH10 9WE	Paper Size.	A3 Paper	28 th Feb 2024

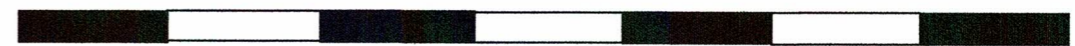

0 1 2 3 4 5 6 7 m



Steel Calculation Designs Limited

STRUCTURAL ENGINEER • CHARTERED SURVEYOR
Tel 07979191231 email. steelcalculationsltd@yahoo.com