


EXTERNAL SCOPE OF WORKS:


- Replace 1no. Projecting signage with new 600mm.
- Replace 1no. Fascia and 1no. Logo with 1no. New blue fascia & 1no. New 385mm logo height. Logo size reduced to comply with safe zone.
- Replace 2no. ATM surrounds and decals with new.
- Replace statutory signage with new.
- Post box no. to be sprayed in grey.
- Remove receipt bin.
- Install new safety manifestation to window.
- Replace door handle with SS.
- Respray door frame to match RAL 7026.
- Remove privacy manifestation and make good.
- **Window message not deployed.**

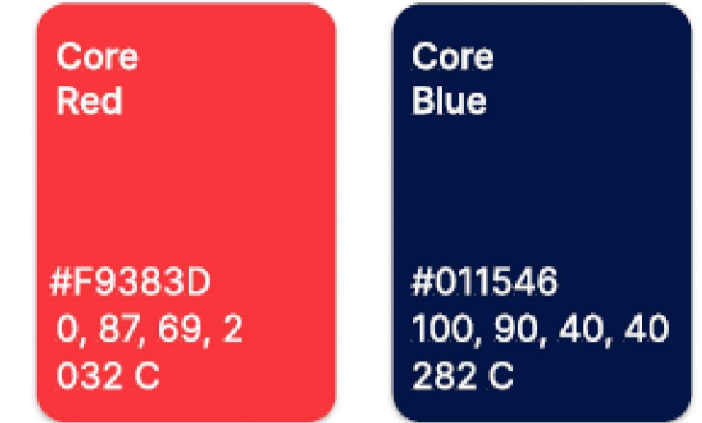

Front Elevation

DRAWINGS PRODUCED FROM RECORD INFORMATION ONLY.
ALL DIMENSIONS TO BE CHECKED ON SITE PRIOR TO MANUFACTURE
AND INSTALLATION


ALL DIMENSIONS MUST BE CHECKED ON SITE.
ONLY FIGURED DIMENSIONS ARE TO BE WORKED FROM.
DISCREPANCIES MUST BE REPORTED TO THE ARCHITECT BEFORE
PROCEEDING.
THIS DRAWING IS BASED ON BEST KNOW INFORMATION

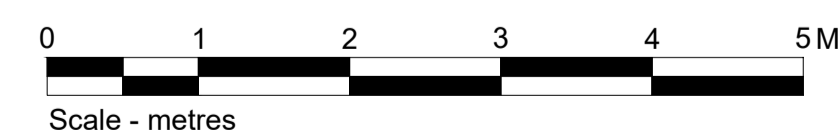

LETTER	DESCRIPTION	DATE
#	#	#
#	#	#
A	Window manifestation removed to post box side.	28.11.2023



© This drawing remains the Copyright of Four Architecture and Design and may not be reproduced in whole or in any part without prior written permission.
NOTE:
All proprietary goods and materials are to be fitted in accordance with manufacturer's instructions. Codes of Practise and British Standards. All dimensions to be verified by the Contractor on site. Do not scale drawings, work to figured dimensions only.
ALL REFERENCES SHOULD BE READ IN CONJUNCTION WITH THE MOST CURRENT NATIONWIDE DESIGN GUIDES.

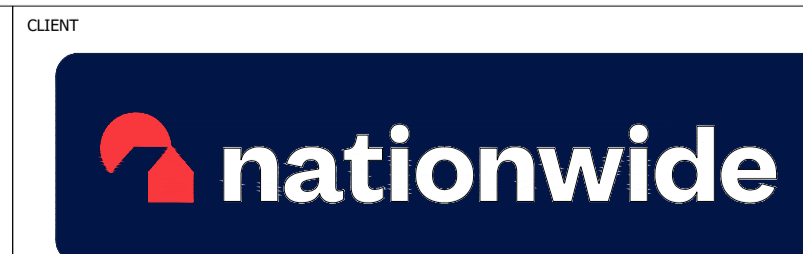

BRIGHTON LONDON ROAD (0346)
Brand Update

REVISIONS			DRAWING TYPE:		DRAWING REF NO:		REV.
SCALE @ A1:	SCALE @ A3:	DATE DRAWN:	STATUS:	PROPERTY LOCATION CODE:	DRAWING REF NO:	REV.	
1:50	1:100	21.11.2023	PROPOSED	BR131	PR.00.E1	A	
DRAWN BY: HU	CHECKED BY & DATE: JNA	JOB REF:	PROPOSED	BR131	PR.00.E1	A	