



Existing Site Layout Plan

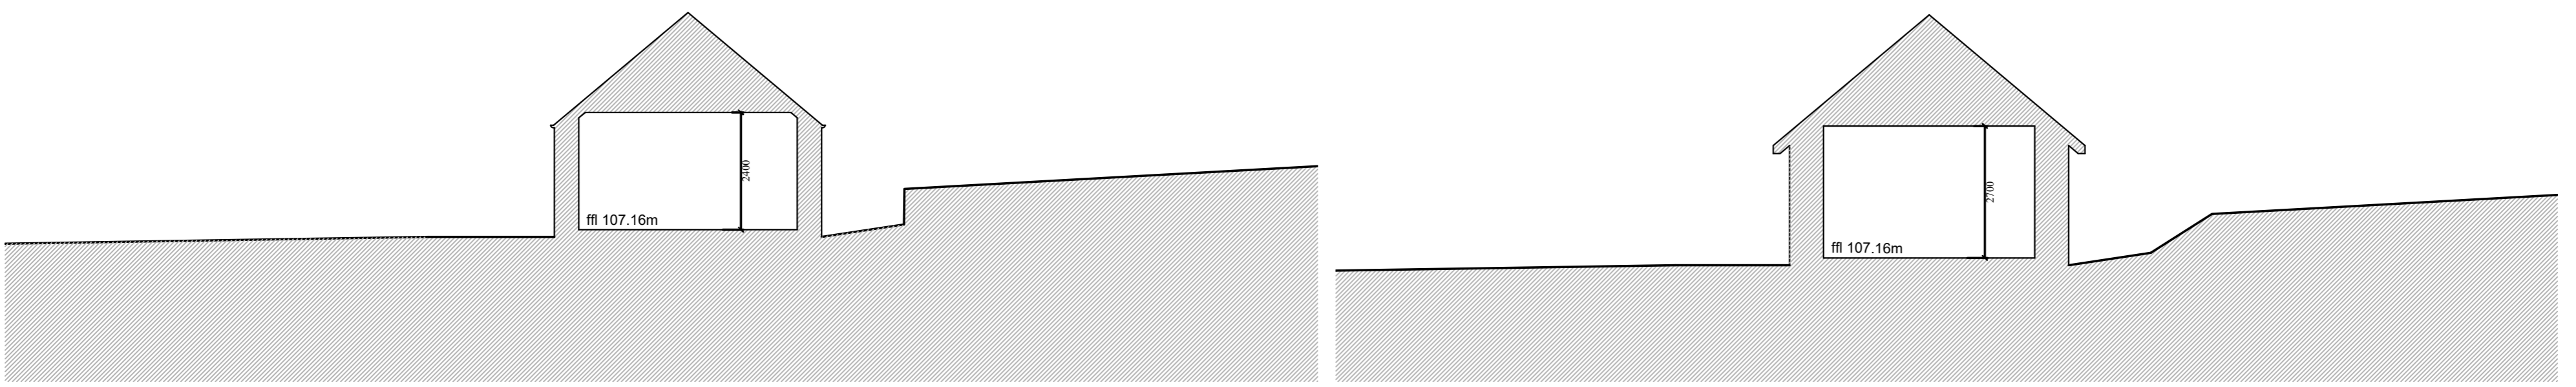

Existing Cross Section AA

Proposed Cross Section AA

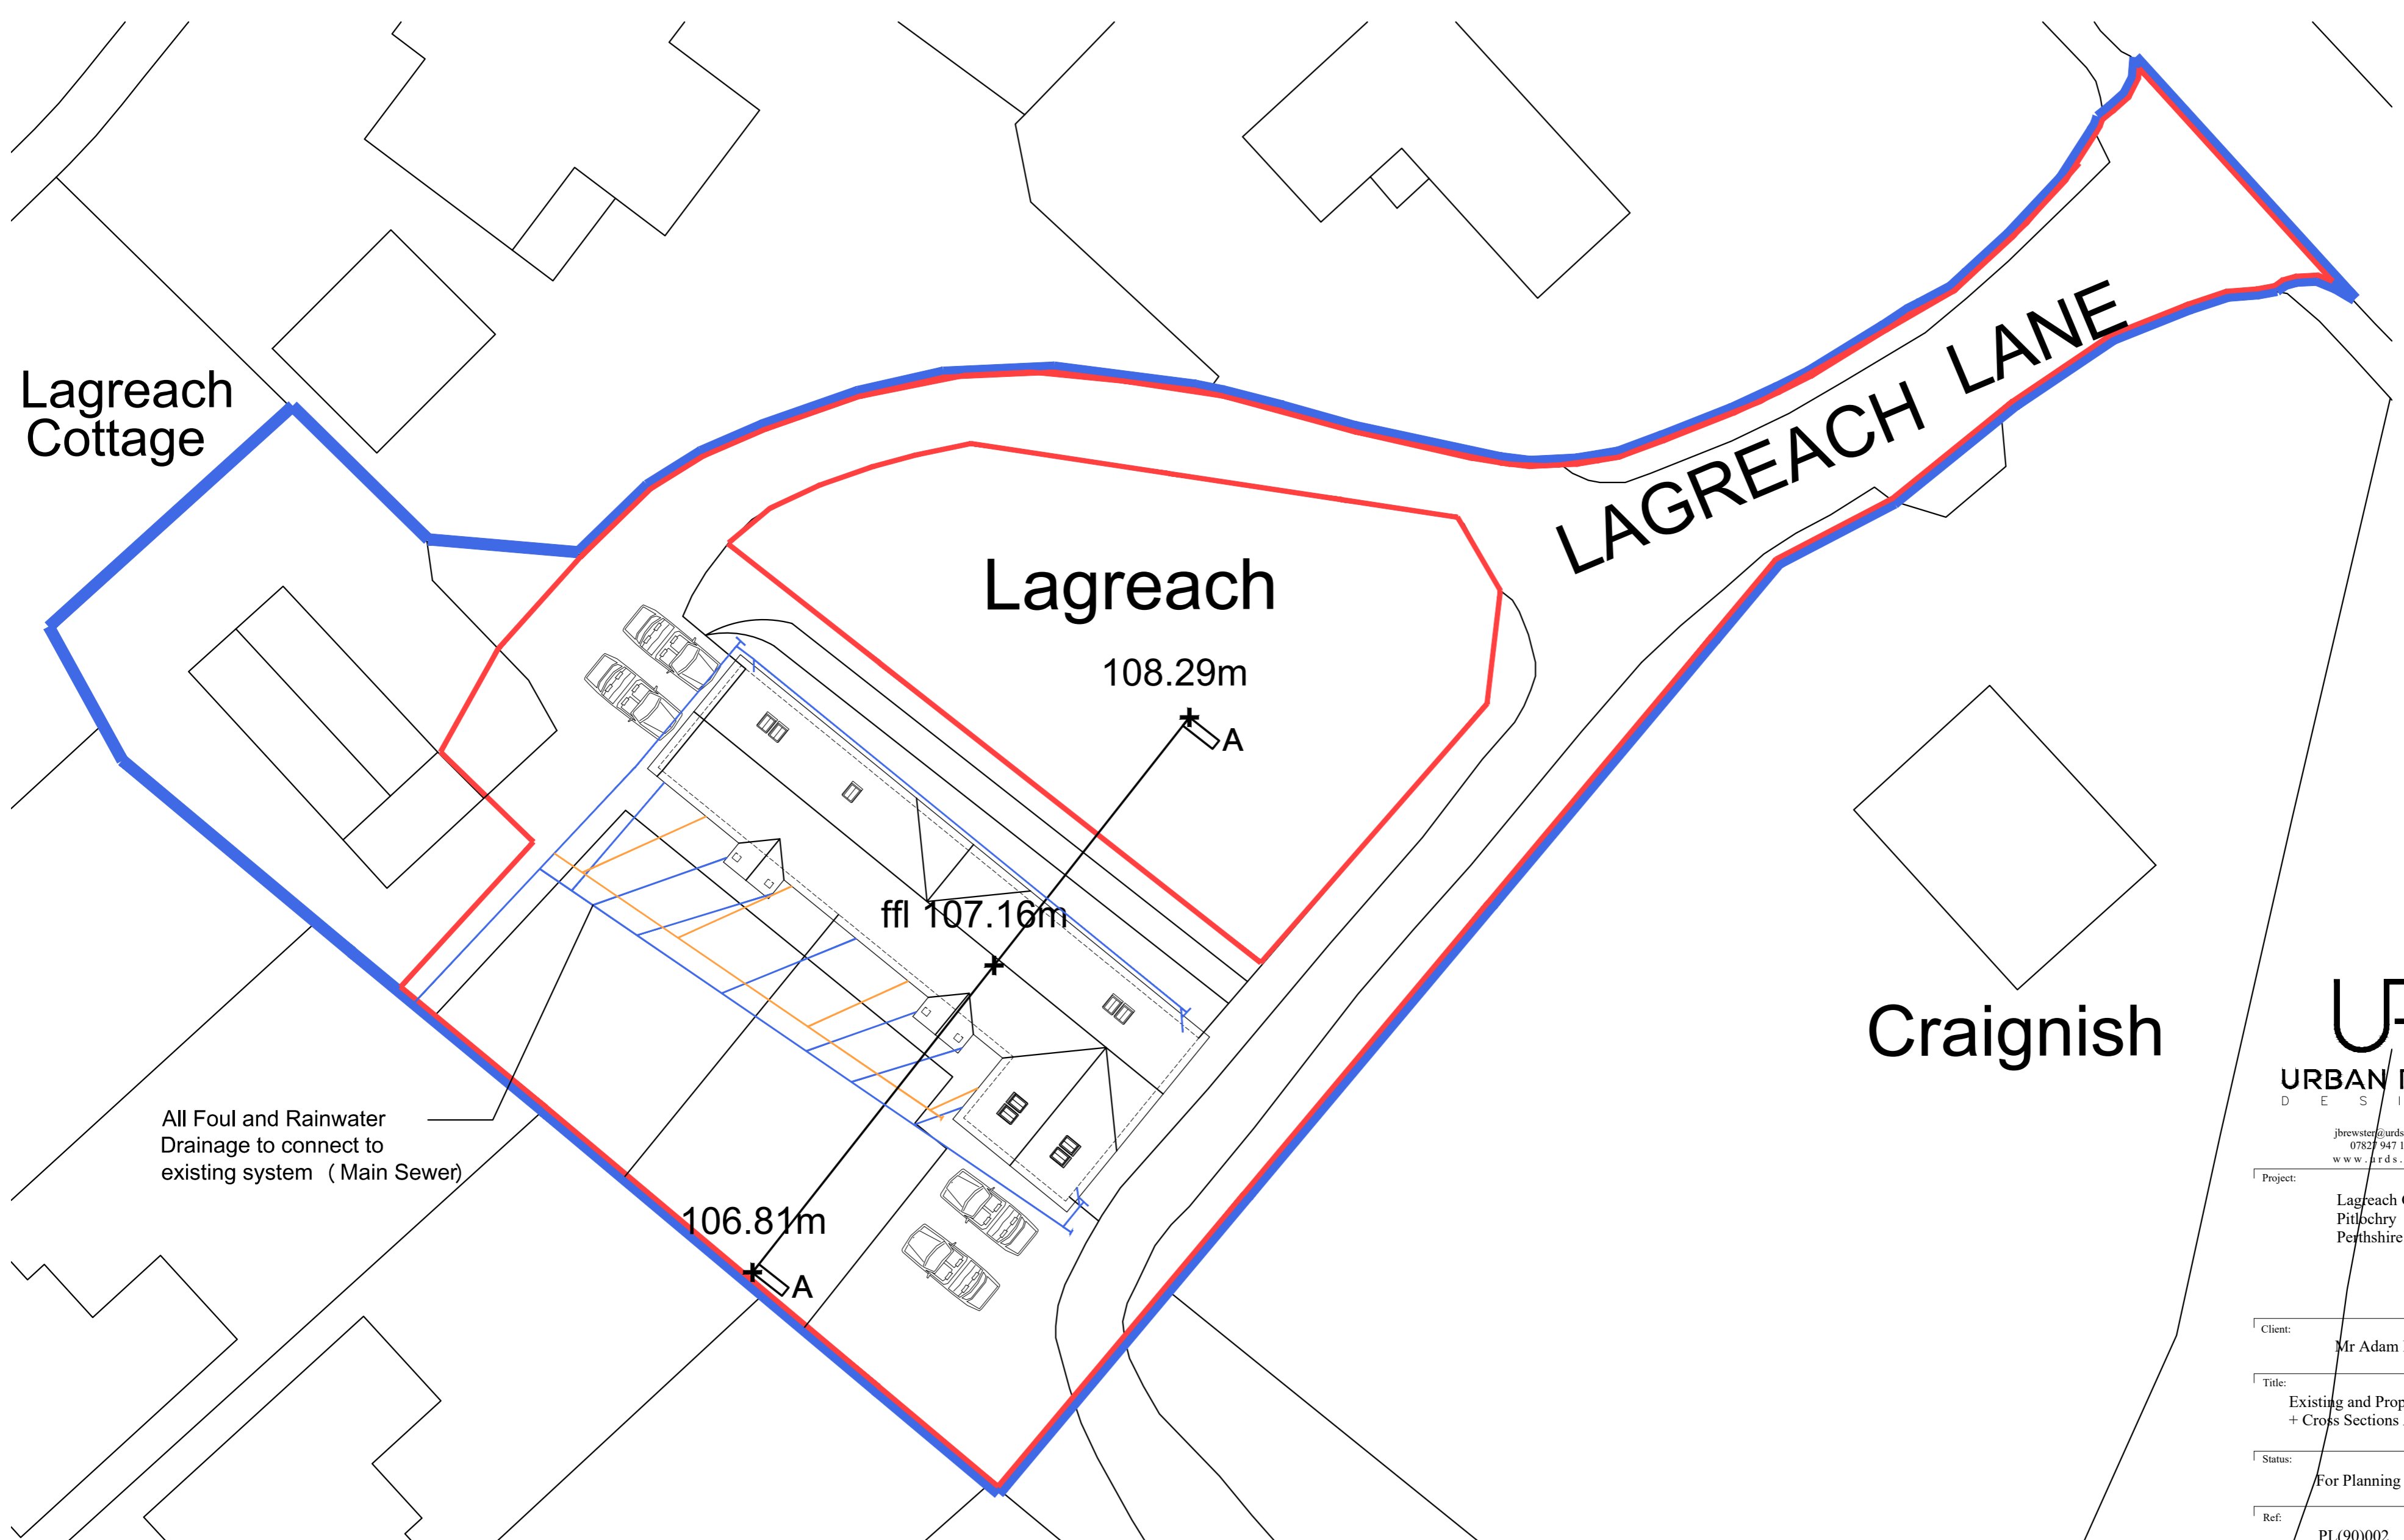

Proposed Site Layout Plan