



Plans 1:100 @ A3

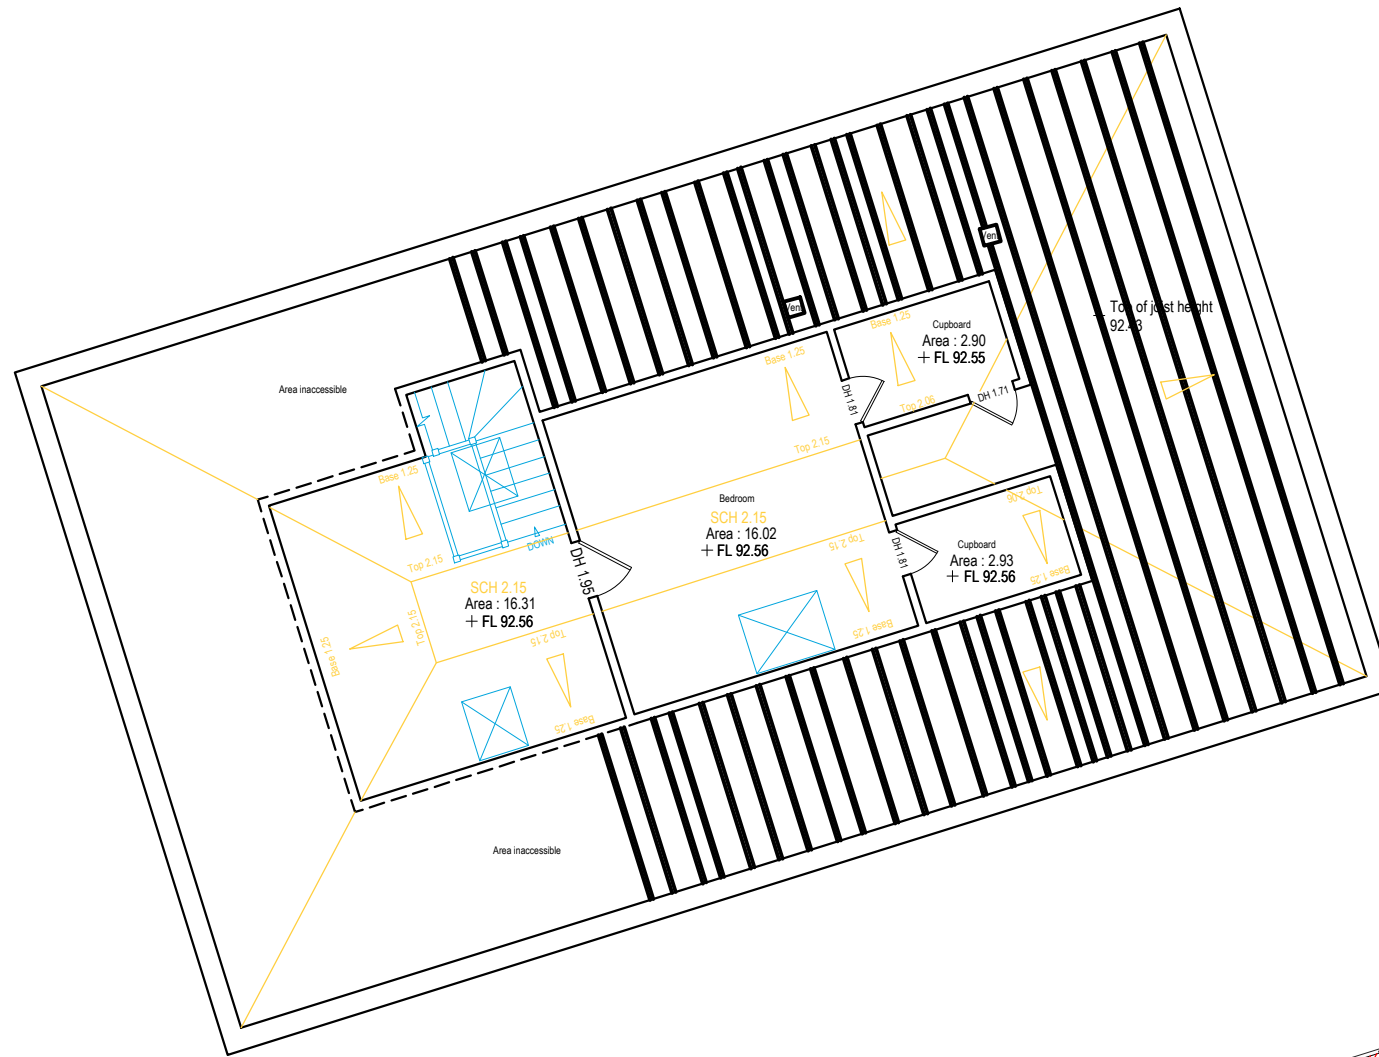

existing first floor

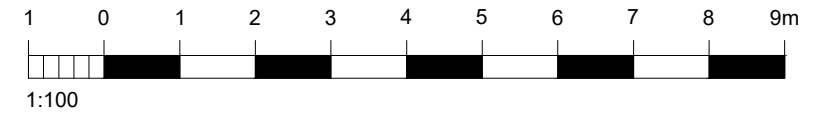

proposed first floor

30 Rosebery Road, New Alresford  
existing and proposed floor plans - first floor  
1:100 at A3

drawing 004 rev P04 PLANNING  
2024.01.07