
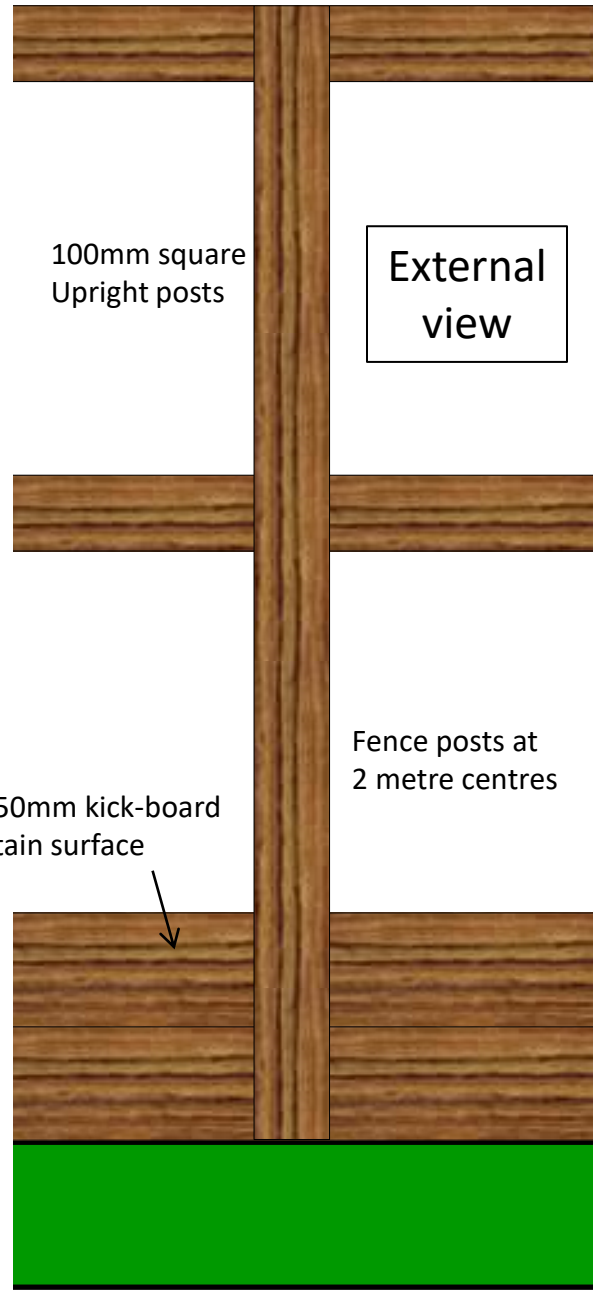


Fence details
(Fence around perimeter of manège)

External view

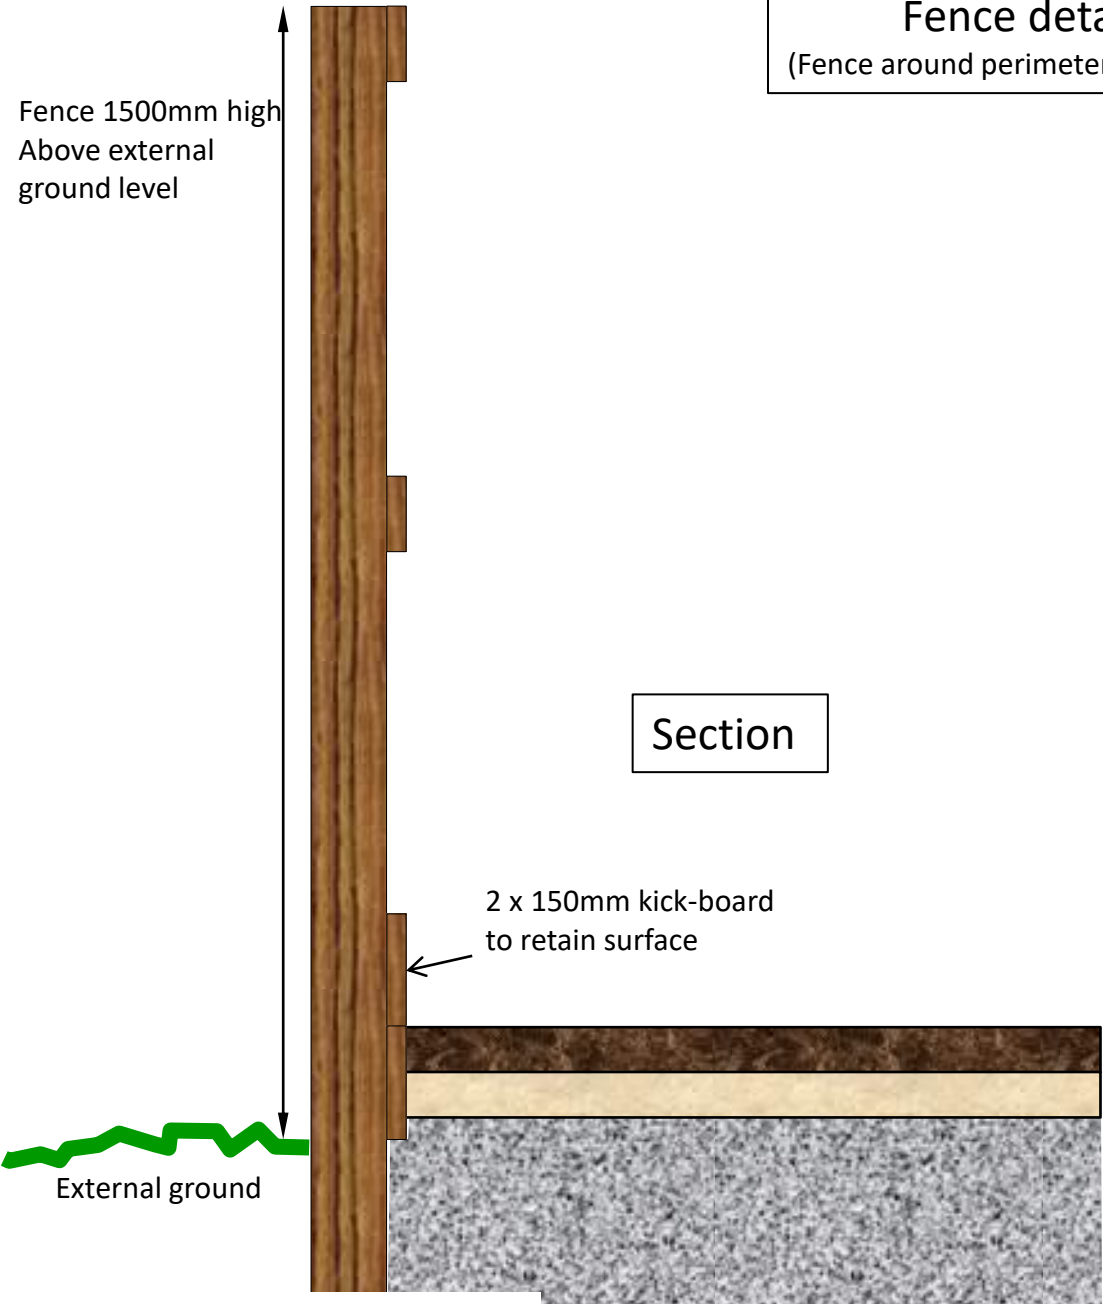

Section

Scale: 1:10 @A4