


Client **Omega Home Style Ltd**


Job

1 X Window - 9 (Finished in a single colour, Leaded glass.)

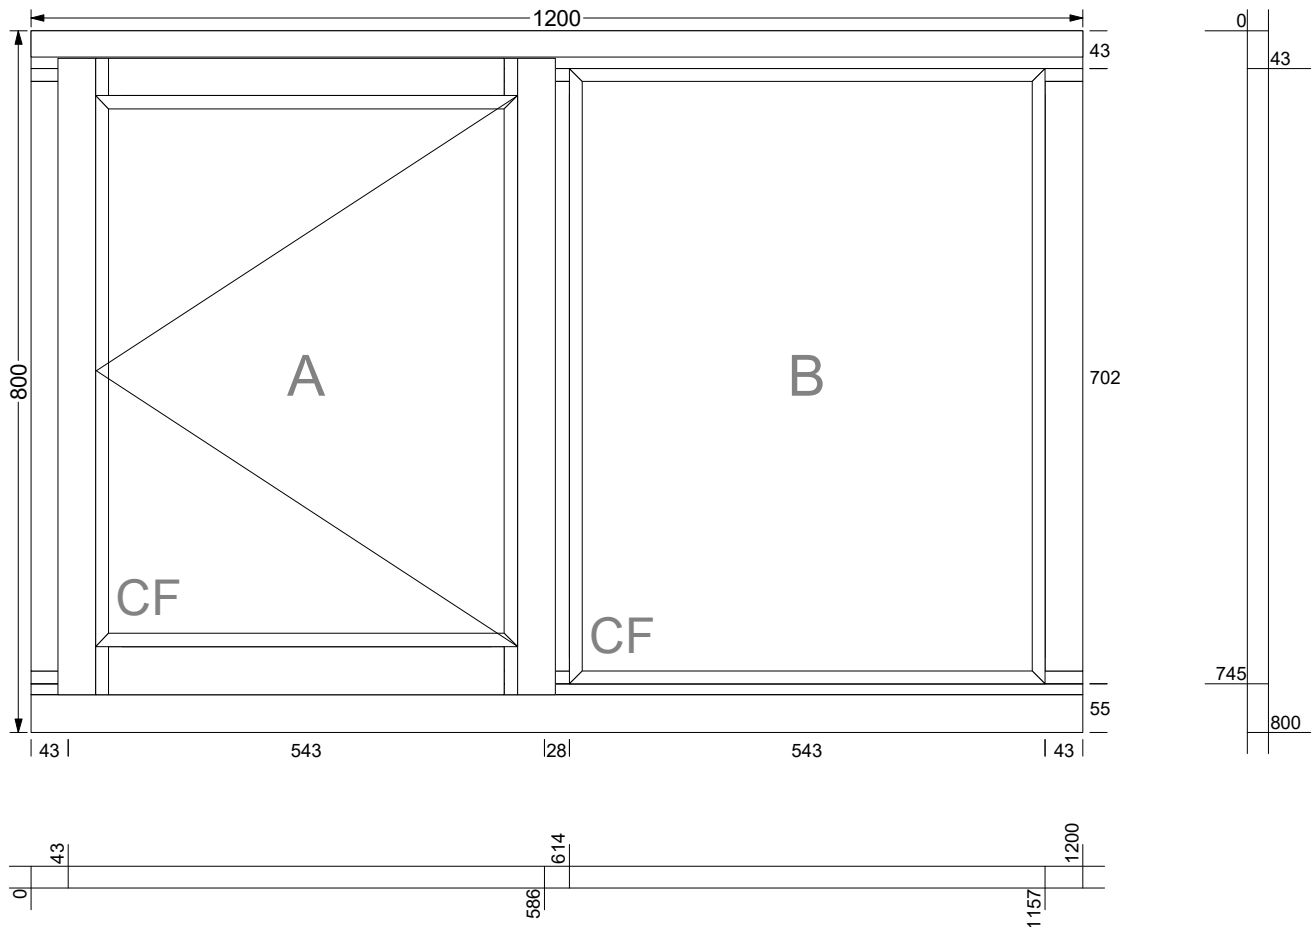


Glass Key: CF Clear Float
 CT Clear Toughened
 OBF Obscured Float
 OBT Obscured Toughened

1 X Window - 10 (Finished in a single colour, Leaded glass.)

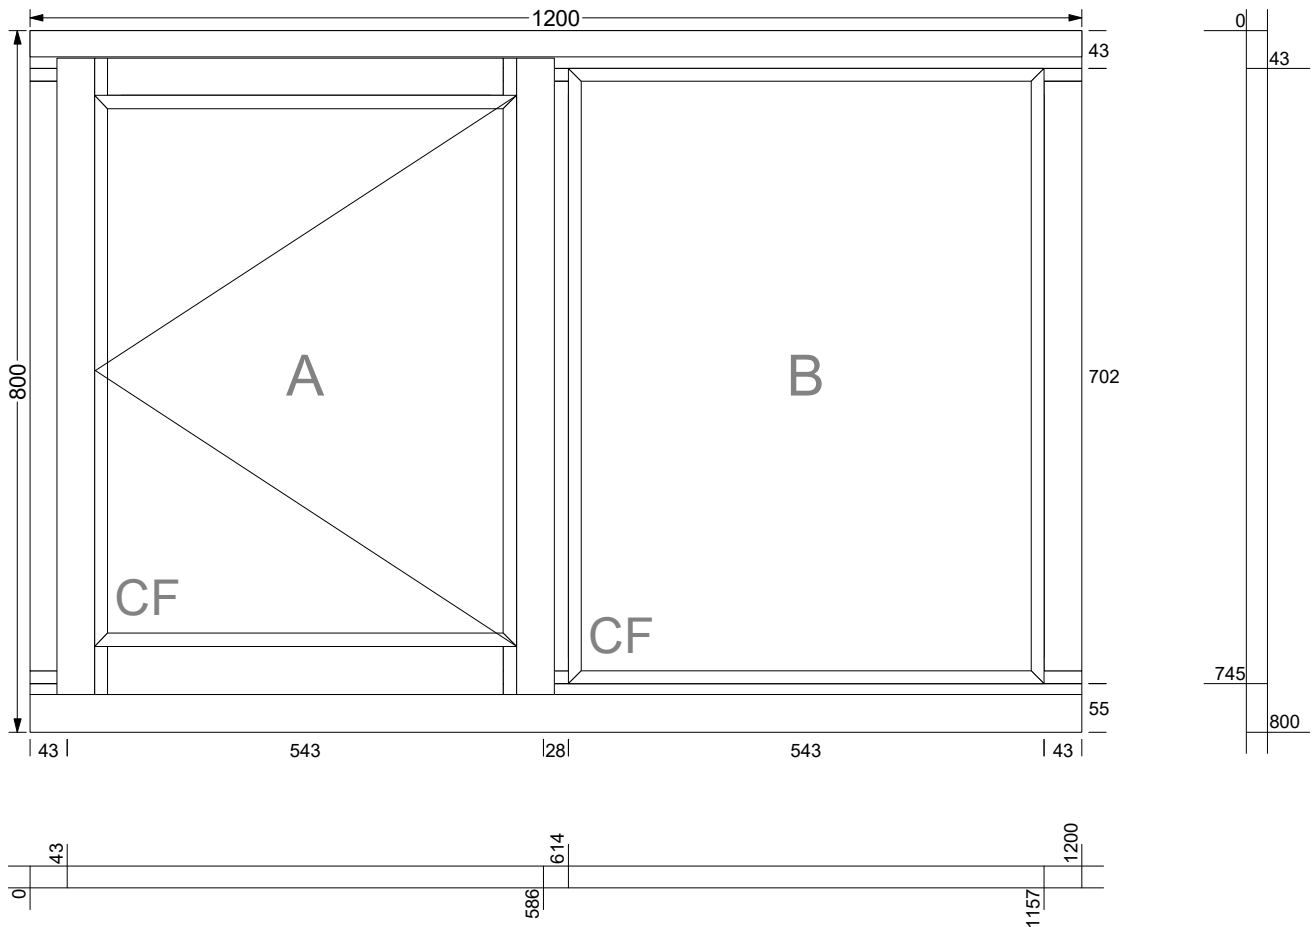

Glass Key: CF Clear Float
 CT Clear Toughened
 OBF Obscured Float
 OBT Obscured Toughened

1 X Window - 11 (Finished in a single colour, Leaded glass.)

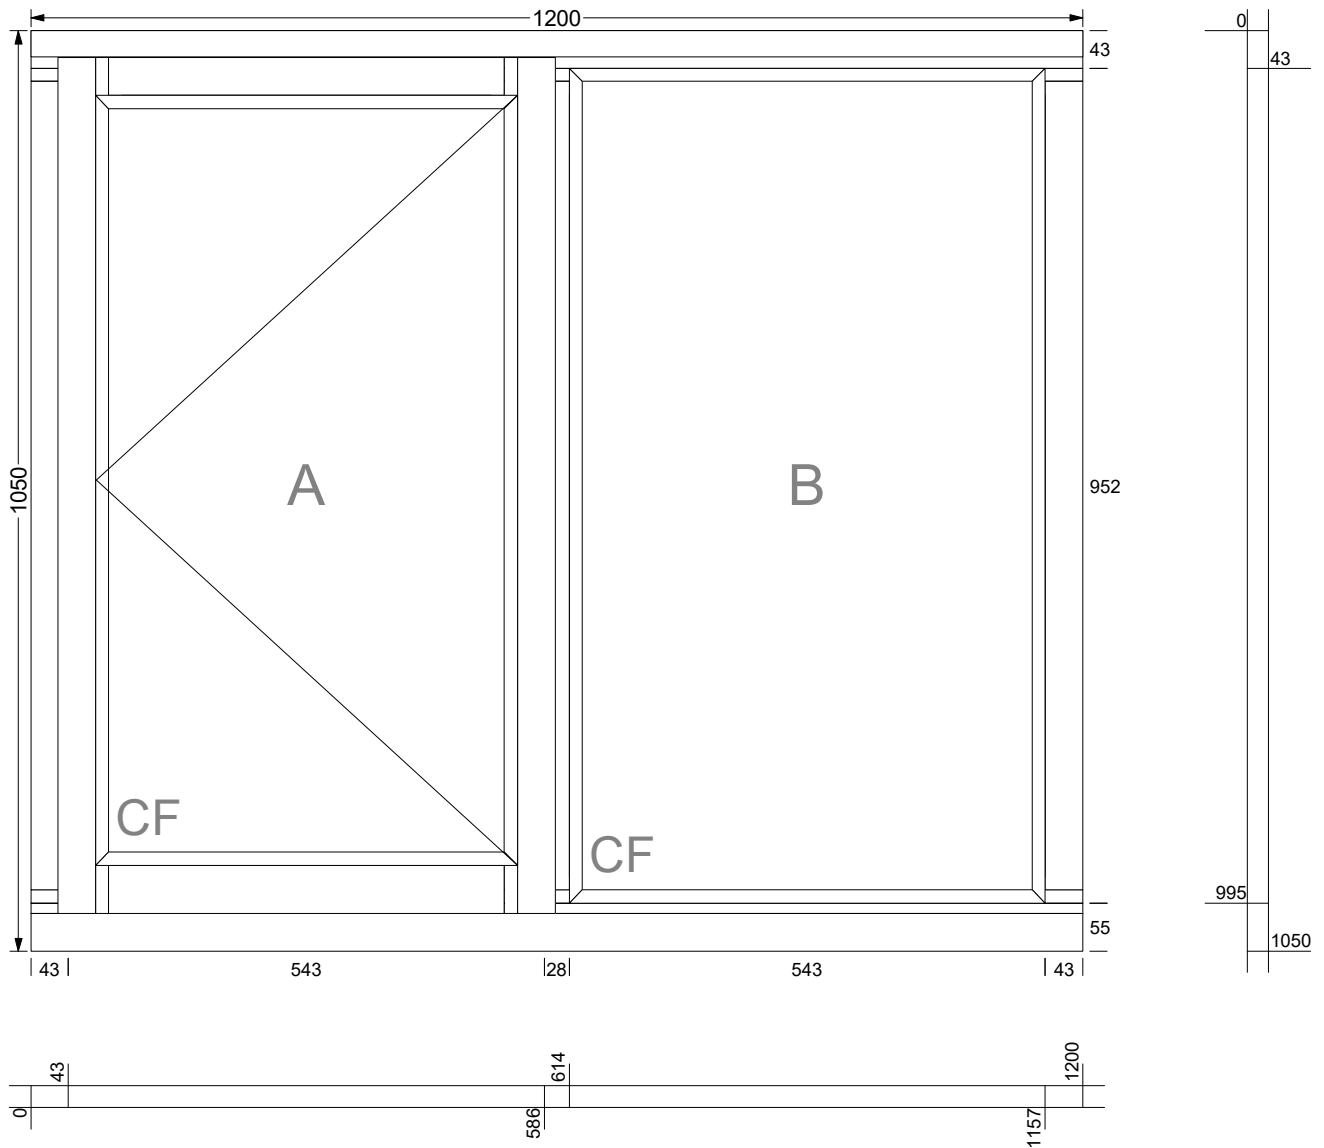

Glass Key: CF Clear Float
 CT Clear Toughened
 OBF Obscured Float
 OBT Obscured Toughened