


Existing Site Layout Plan

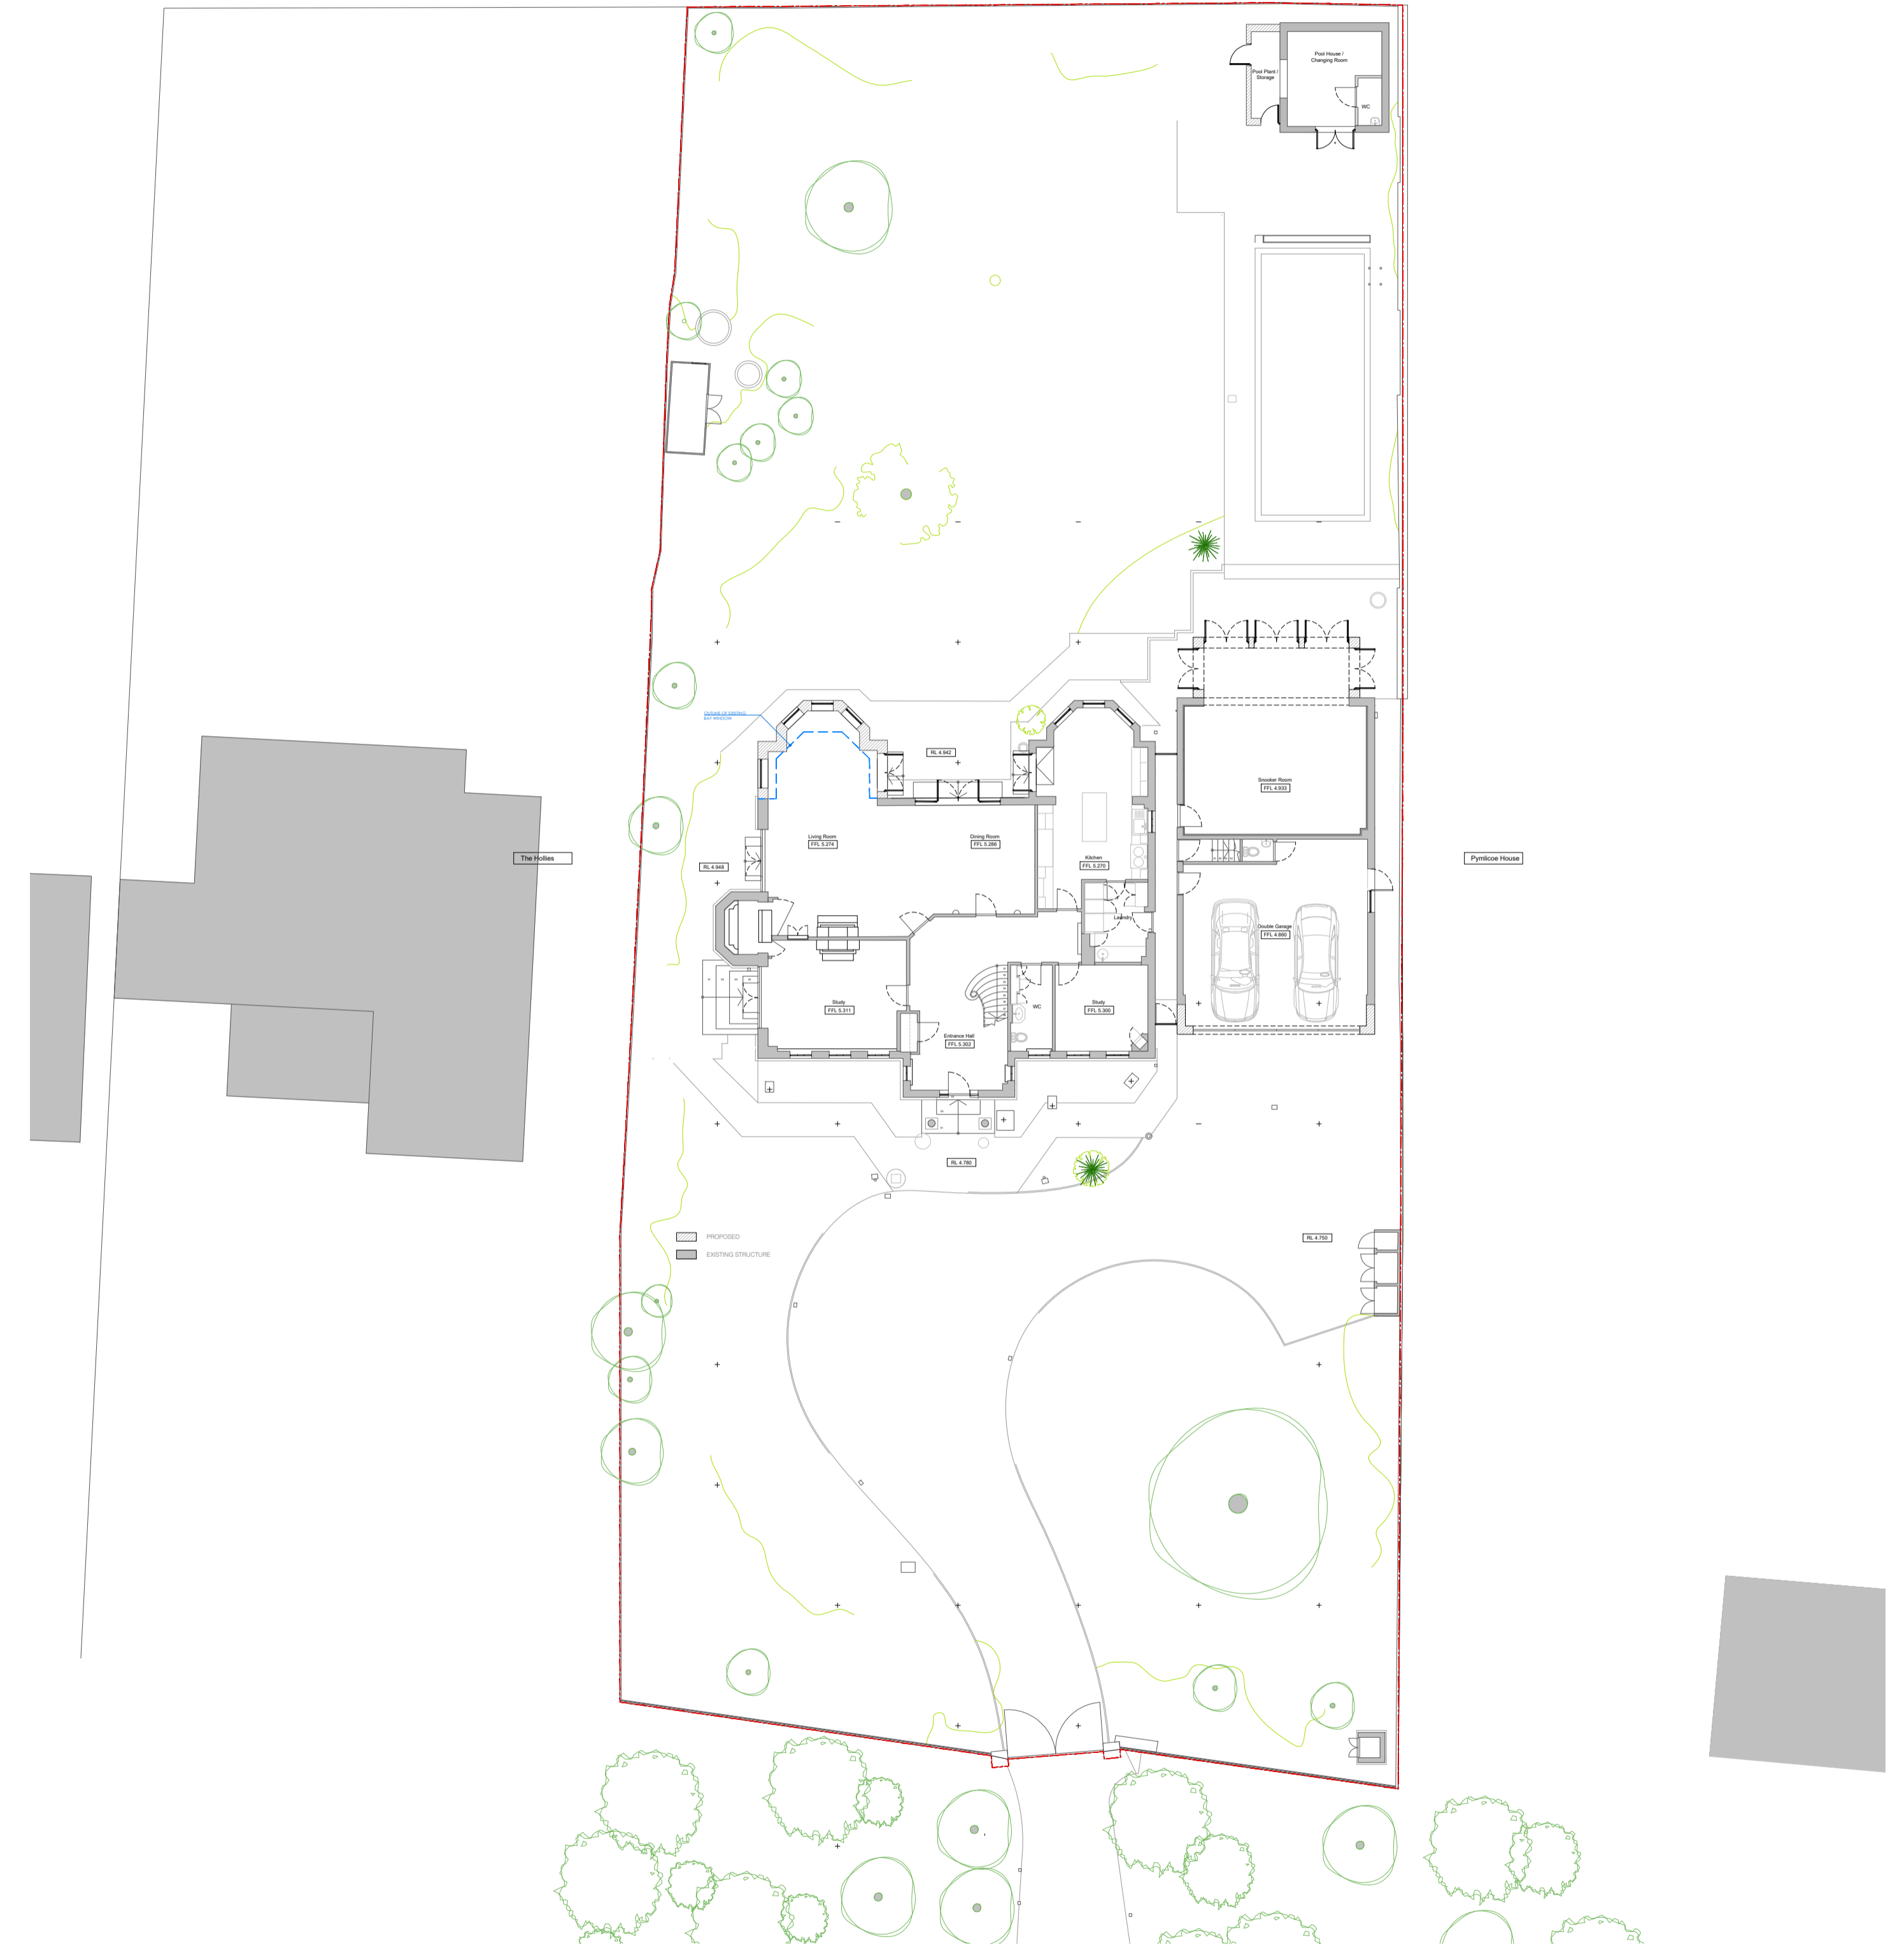


Proposed Site Layout Plan

Rev.	Date	Drawn	Description
A	30/11/23	PH	Householder Planning Application Submitted
B	08/02/24	PH	Drawings amended to case officer's requests
C	13/02/24	PH	Drawings amended to case officer's requests
D1	27/02/24	PH	Non-Material Amendment (Section 96A) Application Submitted

Note:
Do Not Scale from Drawings - except for Local Authority Planning purposes only.
All dimensions shown are to be verified on site by the contractor and any discrepancies to be reported to Scott Sampson Architects Ltd prior to setting out, ordering any materials, fabrication or construction.
Tender drawings are produced only for the benefit of the employer and cannot be relied upon by any third party. No works to commence prior to building regulations approval.

Copyright © Scott Sampson Architects Ltd. This drawing is the property of Scott Sampson Architects Ltd and is the subject of Intellectual Property Rights including copyright, patents, trade marks, design rights, protection from passing off, and the protection of confidential information and hence shall not be reproduced, copied, loaned or submitted to any other party without the written consent of Scott Sampson Architects Ltd.

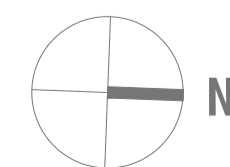

Project:	Fenton House, Hadley Green West, Barnet, EN5 4PP	Drawn:	PH
Client:	Mr & Mrs Curtis	Checked:	AS & MS
Title:	Existing & Proposed Site Layout Plan	Date:	03/11/23
Scale:	1:200 @A1 1:400 @A3	Status:	Planning
Drawing Number:	1728.P.02	Revision:	D1