

NEW PROPOSED DORMER SET DOWN FROM THE EXISTING RIDGE AND SET BACK FROM THE EAVES. THE DORMER IS MADE FROM CLAY TILES THAT MATCH THE EXISTING FINISHES

EXISTING CHIMNEYS TO REMAIN UNTOUCHED

THE EXISTING HIPPED ROOF TO BE CHANGED TO GABLE ROOF TO ALLOW ACCESS INTO NEW ROOF. WALL TO BE FINISHED IN WHITE RENDER TO MATCH EXISTING BUILDING



NEW PROPOSED DORMER SET DOWN FROM THE EXISTING RIDGE AND SET BACK FROM THE EAVES. THE DORMER IS MADE FROM CLAY TILES THAT MATCH THE EXISTING FINISHES


THE EXISTING HIPPED ROOF TO BE CHANGED TO GABLE ROOF TO ALLOW ACCESS INTO NEW ROOF. WALL TO BE FINISHED IN WHITE RENDER TO MATCH EXISTING BUILDING

NEW PROPOSED SLIDING DOUBLE DOORS FINISHED IN METAL WITH FRAMELESS GLASS BALUSTRADE



01 PROPOSED SIDE ELEVATION  
011

02 PROPOSED REAR ELEVATION  
011

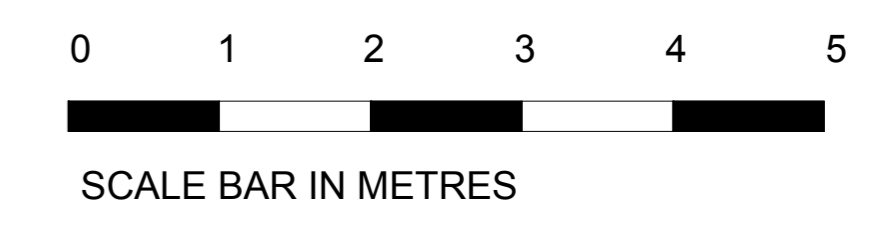

**SAAWorkshop**

Huckletree, Soho, London, W1F 0JL

<b>Project Title</b> 34 LYNDHURST GARDENS	<b>Drawing Number</b> 011	<b>Date</b> FEB 24	<b>Drawn</b> SA	<b>Rev</b>	<b>Rev Date</b>	<b>Description</b>	<b>Rev</b>	<b>Rev Date</b>	<b>Description</b>
<b>Drawing Title</b> PROPOSED SIDE & REAR ELEVATION	<b>Format</b> A1 / A3	<b>Scale</b> 1:50 / 1:100	<b>Checked</b> SA						
<b>Project Reference</b> 019	<b>Revision</b> A	<b>Status</b> PLANNING	<b>Authorised</b> SA						