


THIS DRAWING MUST NOT BE USED FOR PURPOSES OTHER THAN THAT FOR WHICH IT IS PROVIDED. WITHOUT LIABILITY FOR ANY ERRORS OR OMISSIONS. DIMENSIONS TO BE CHECKED ON SITE. ALL DRAWINGS SUBJECT TO STATUTORY AUTHORITY APPROVAL. THIS DRAWING IS PROTECTED UNDER COPYRIGHT AND NO TIME SHOULD ANY PART OF THIS DRAWING BE REPRODUCED OR COPIED WITHOUT THE PERMISSION OF ARCHITECT (DESIGN COPYRIGHT ACT 1988)

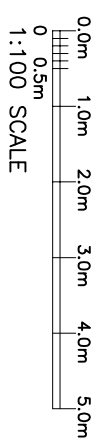


THIS DRAWING TO BE READ IN CONJUNCTION WITH NOTES AND DETAILS ON DRG. WNP/N/P1, P2, P3 & P4

**20 WENTWORTH PARK,
FINCHLEY – N3 1YG**
GROUND, FIRST LOFT FLOOR & ROOF
PLANS OF PROPOSED ROOF
ALTERATIONS + REAR DORMER TO
FACILITATE LOFT ACCOMMODATION
for
MR P NAKRANI


Magan D. Solanki,
magnasolanki@hotmail.com
Tel: 07903 157 689

SCALE	DATE	DATE	Dwg. No. (A3)	DETAILS
1:100	FEB 2024		WNP/N/P3	

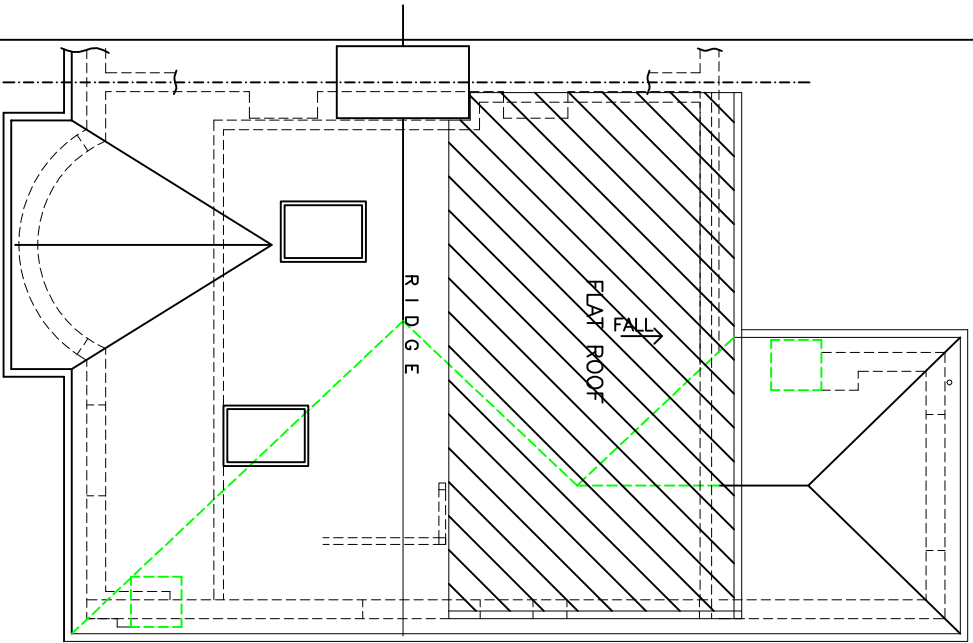


ROOF PLAN
(1:100)


--- TO BE REMOVED

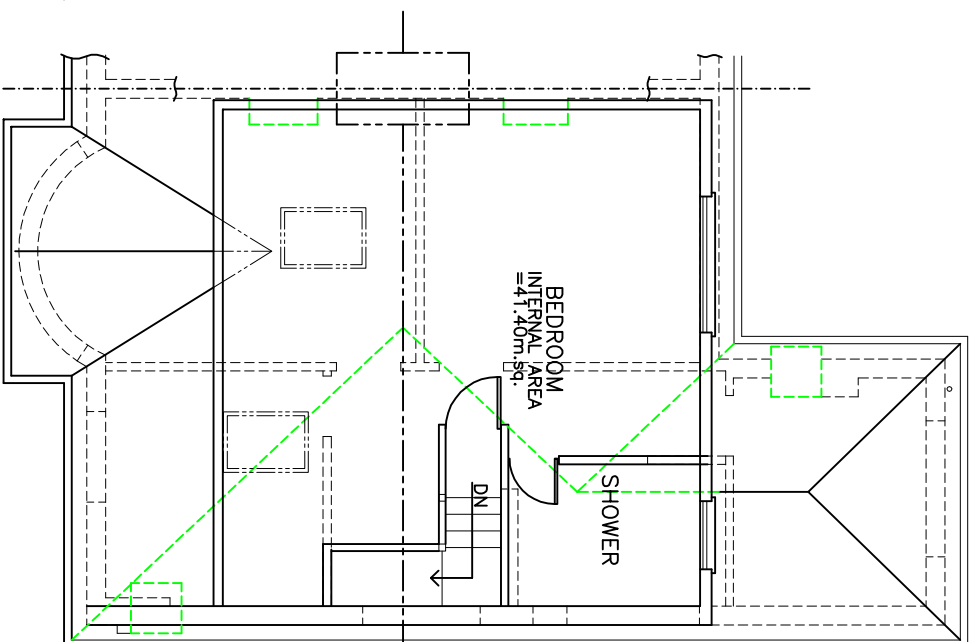

LOFT PLAN
(1:100)

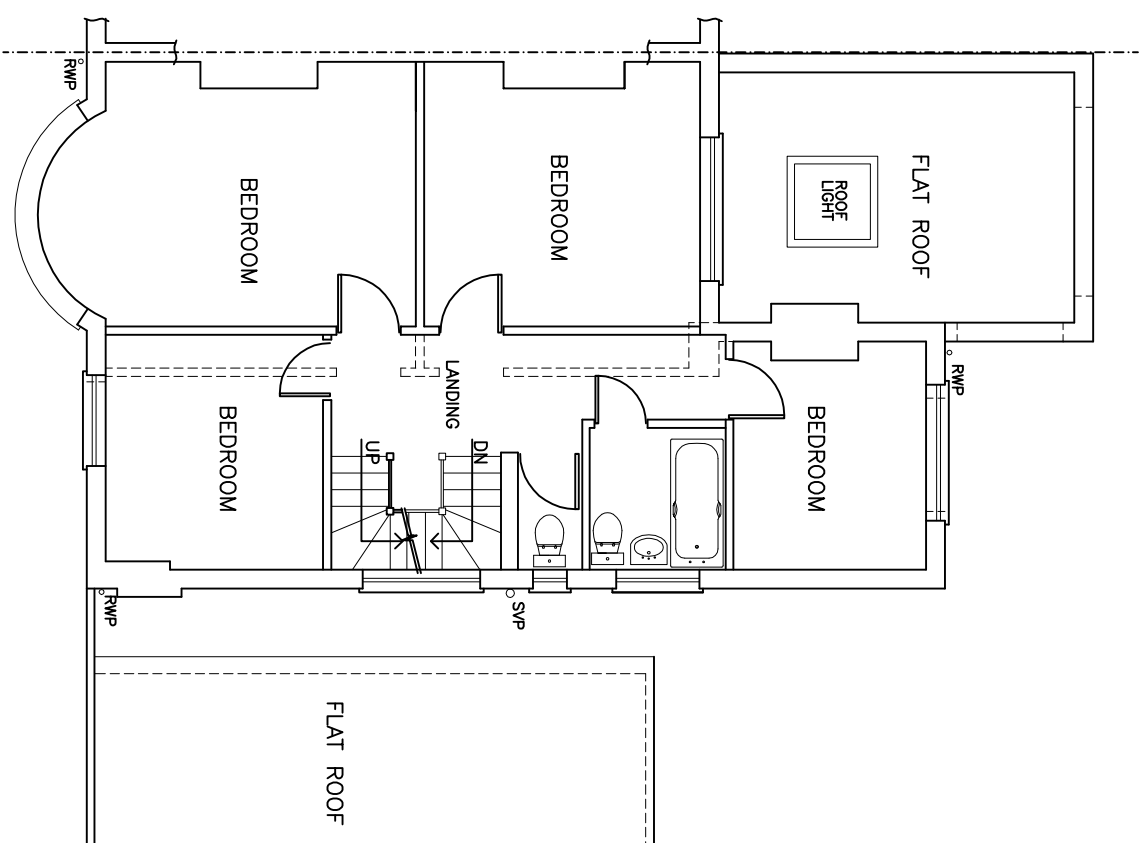

FIRST FLOOR PLAN
(1:100)

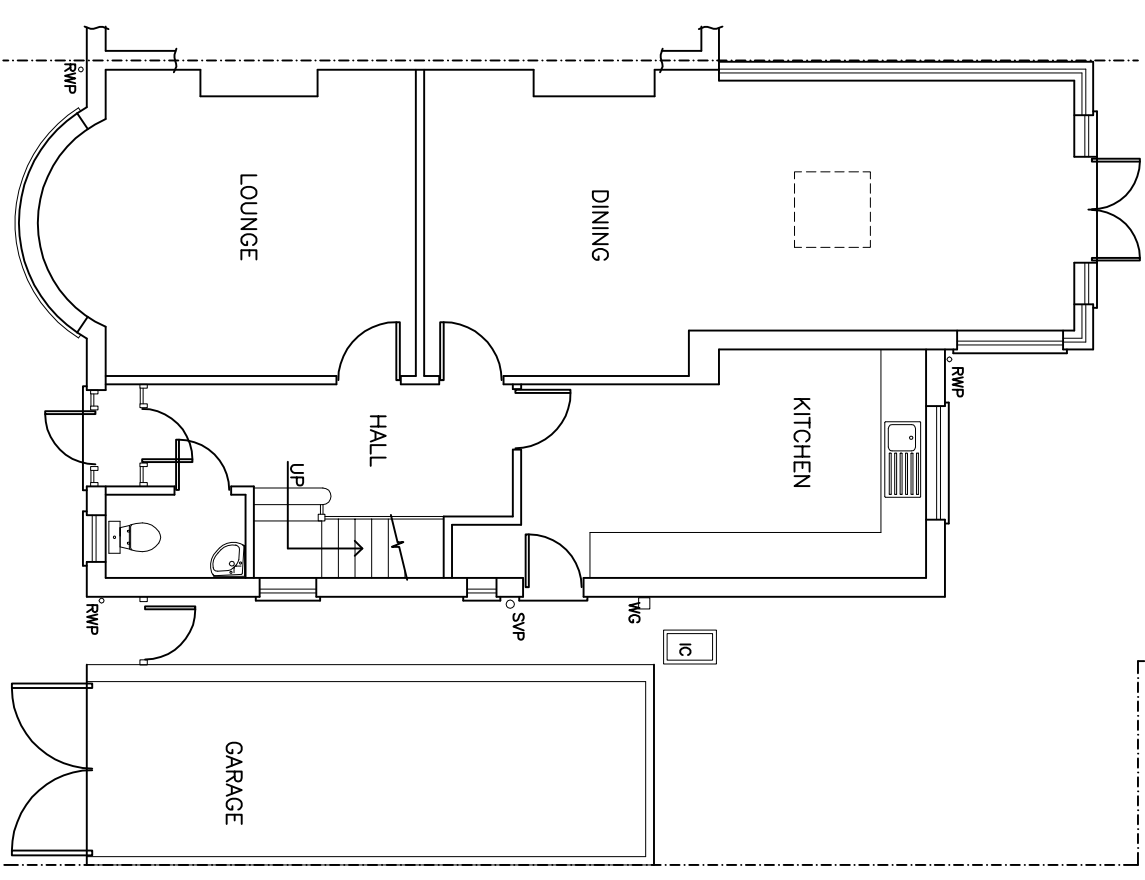

GROUND FLOOR PLAN
(1:100)

PROPOSED GROUND, FIRST, LOFT FLOOR & ROOF PLANS